



# (E) 1ST FLOOR

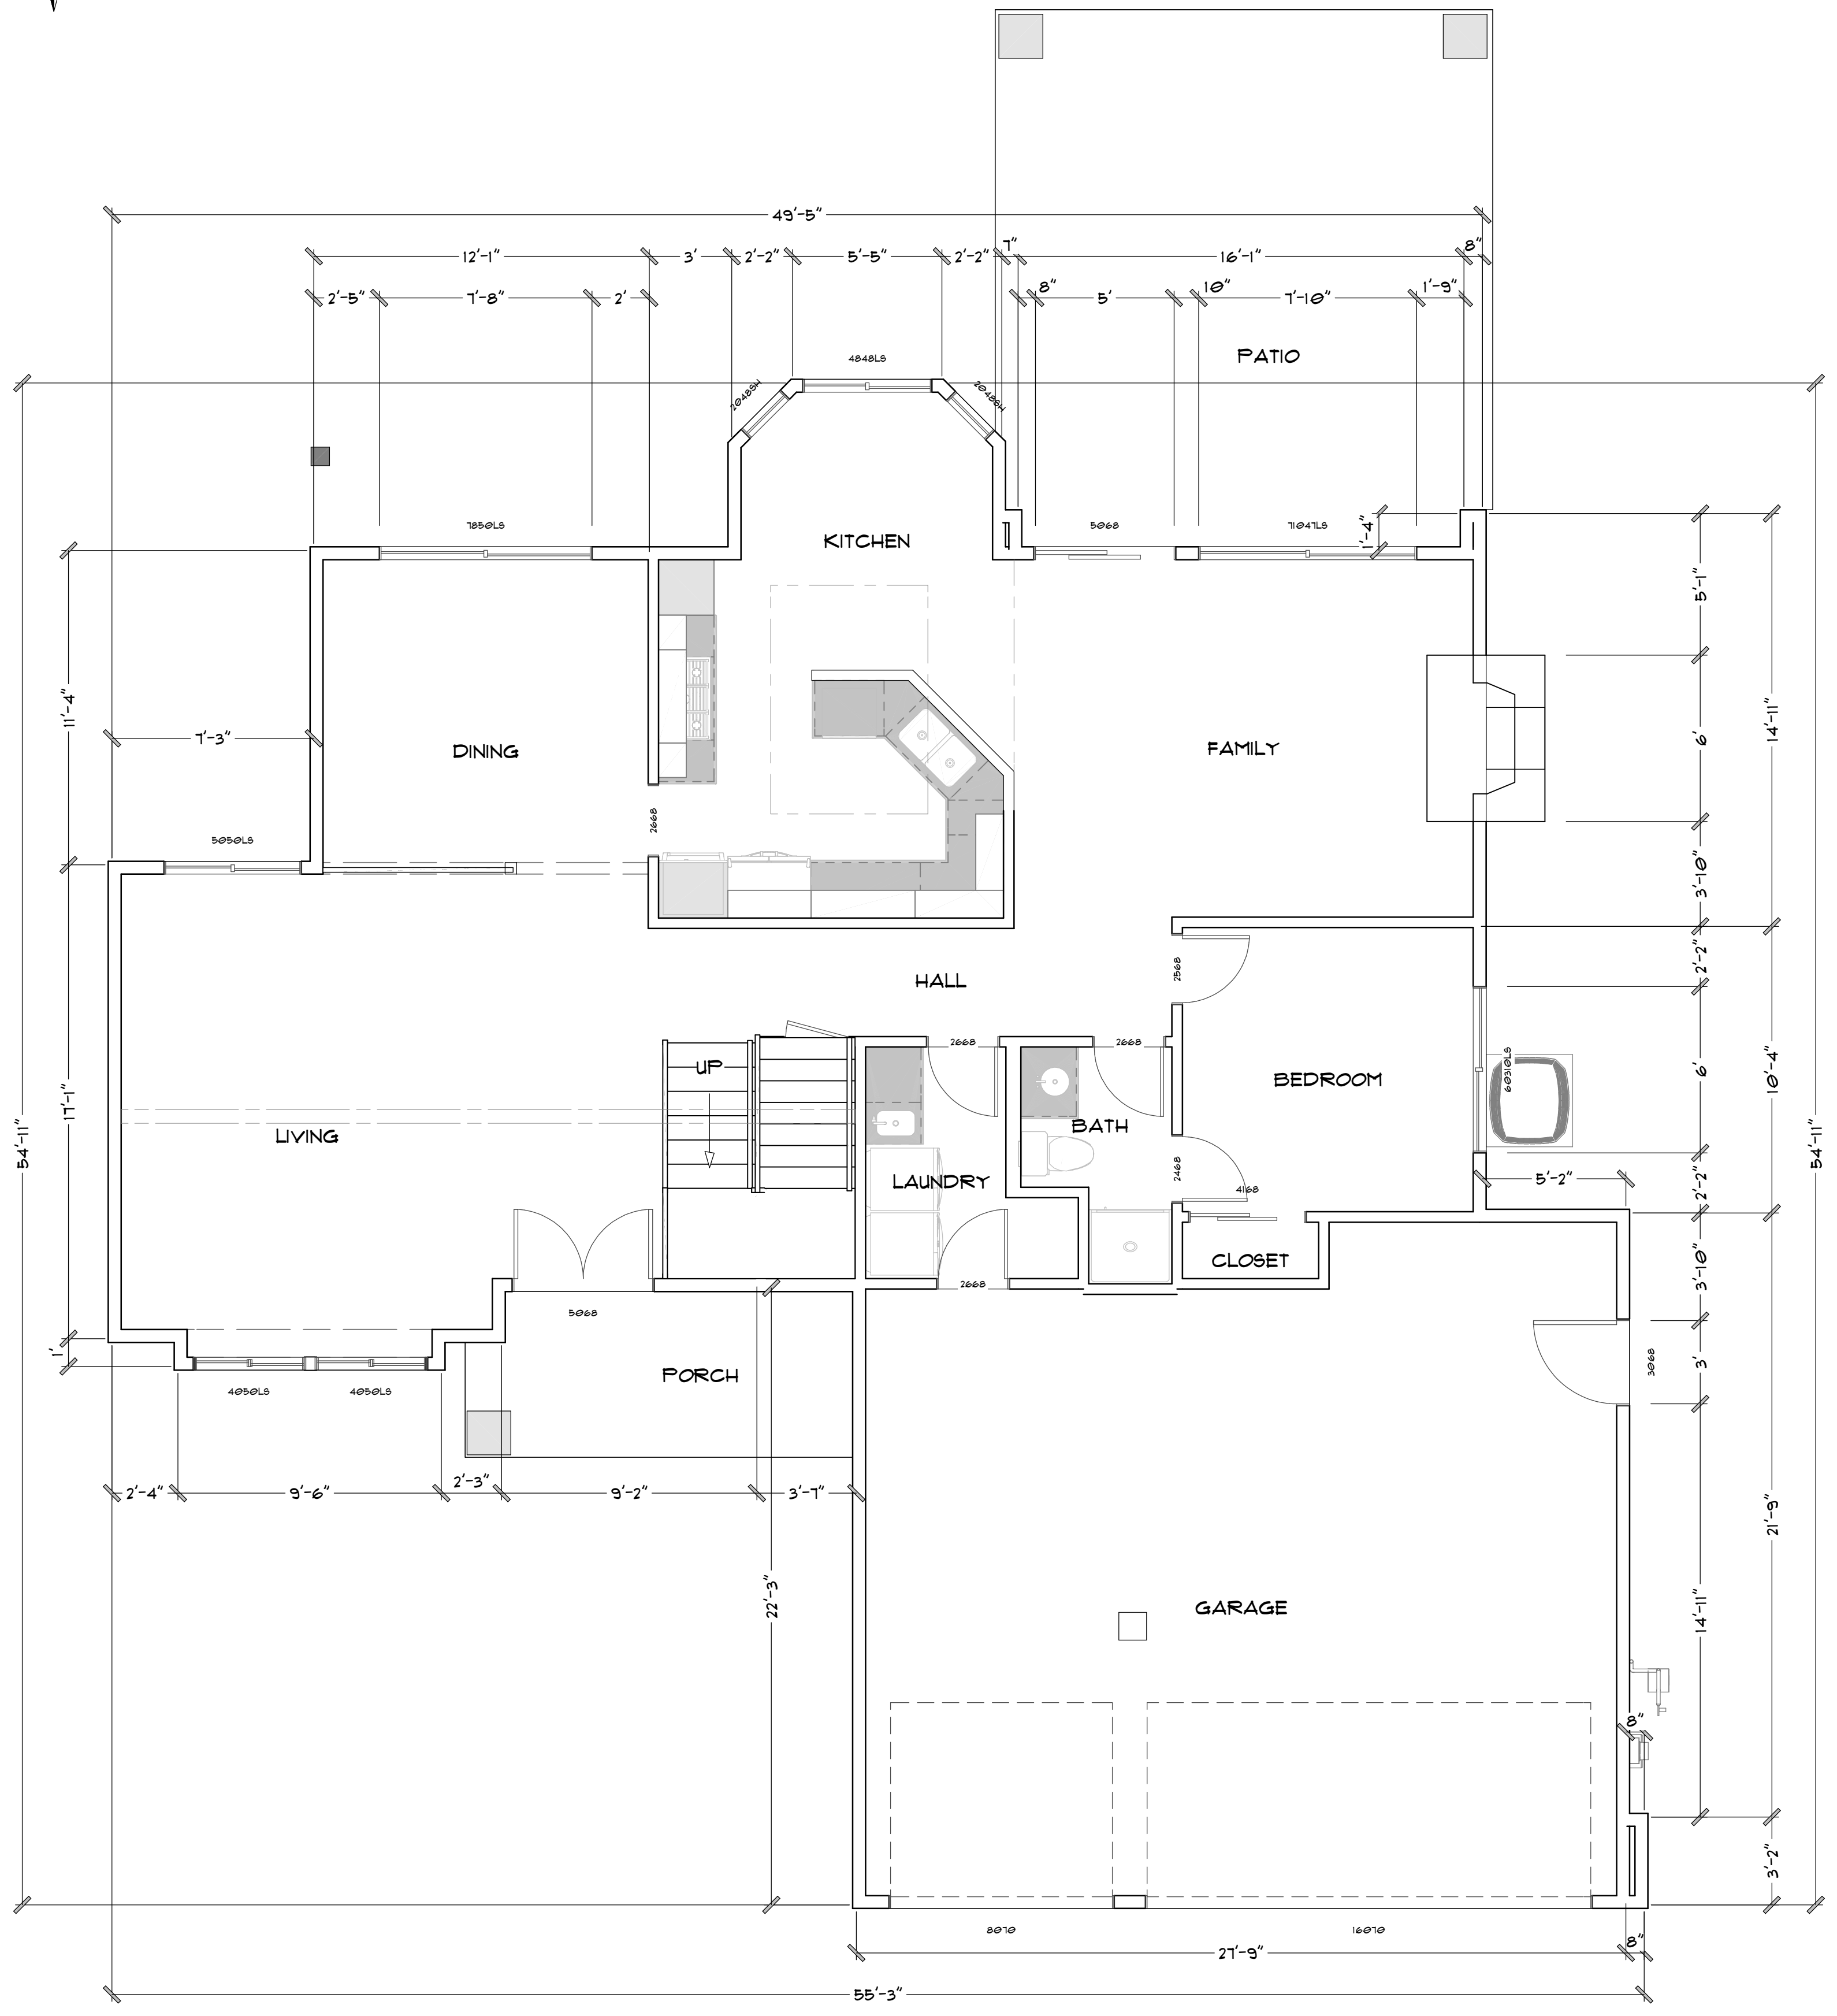

# (E) 2ND FLOOR

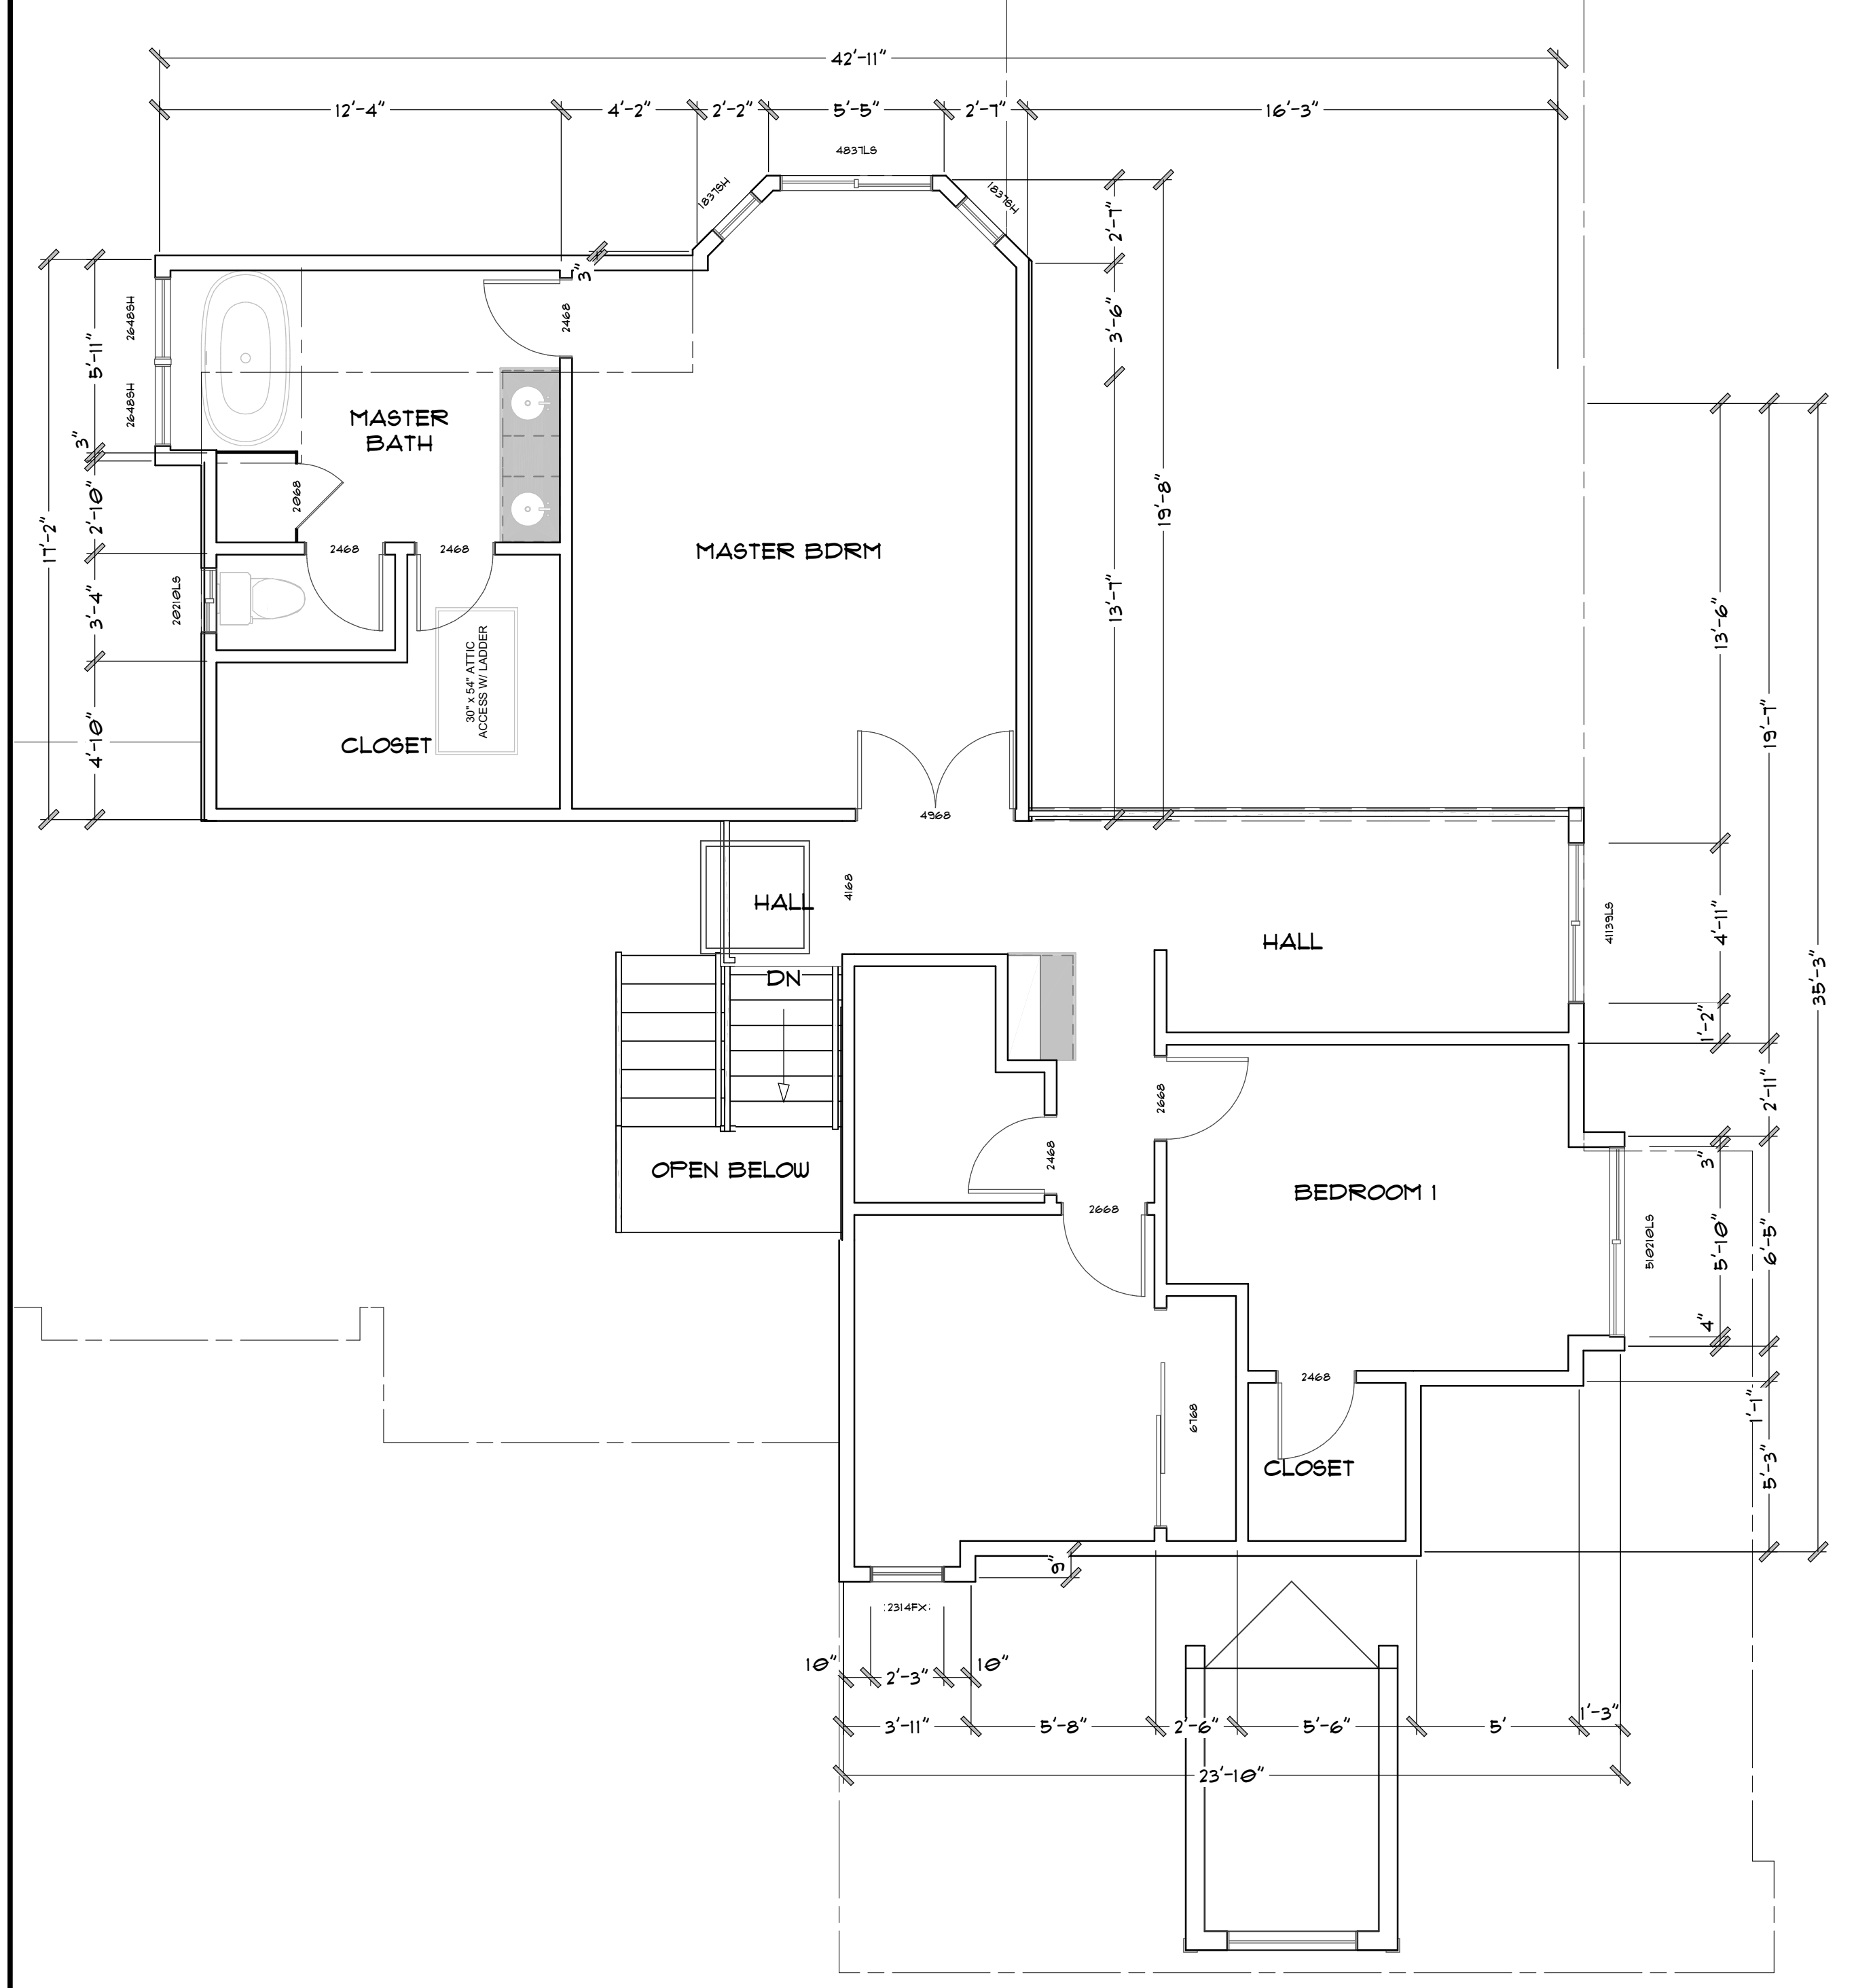

DAVID MICHAEL DESIGNS

712 CENTER STREET COSTA MESA, CA 92627  
PH: 949.501.5535 FAX: 949.650.2192  
EMAIL: DAVIDMICHAELDESIGNS@GMAIL.COM

### REVISIONS

1	
2	

THIS SET OF CONSTRUCTION DOCUMENTS, INCLUDING ALL TITLES AND DESIGNS, ARE THE PROPERTY OF DAVID MICHAEL DESIGNS (DMD) AND IS NOT TO BE USED IN EITHER ENTIRETY OR PARTIALLY FOR ANY OTHER PROJECTS WITHOUT THE WRITTEN AUTHORIZATION OF DAVID MICHAEL DESIGNS (DMD). THE REPRODUCTION OR MODIFICATION OF THIS DOCUMENT WITHOUT THE PRIOR WRITTEN CONSENT OF DMD IS PROHIBITED. THIS DOCUMENTATION INCLUDES NEW WORK AND DOES NOT NECESSARILY INCLUDE AS-BUILT OR EXISTING CONDITIONS. DMD IS NOT WARRANTING IN ANY WAY THE ACCURACY OF THIS INFORMATION AND SHALL NOT BE RESPONSIBLE FOR ANY DISCREPANCY BETWEEN THIS DOCUMENT AND EXISTING CONDITIONS.

HOME OWNER:  
**MIKE AND SANDY MELLON**  
**21085 RIDGE PARK DR,**  
**YORBA LINDA, CA 92886**

3	TITLE	EXISTING
	DATE	10/26/2023
	SCALE	1/4" = 1'-0"
	ARTIST	DAVID MICHAEL DESIGNS

*David Michael*

### SHEET



# A3

## EXISTING PLAN


SCALE:  
1/4" = 1'-0"

3

# 1ST FLOOR

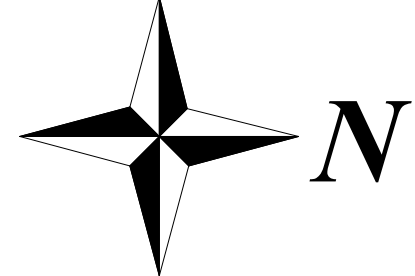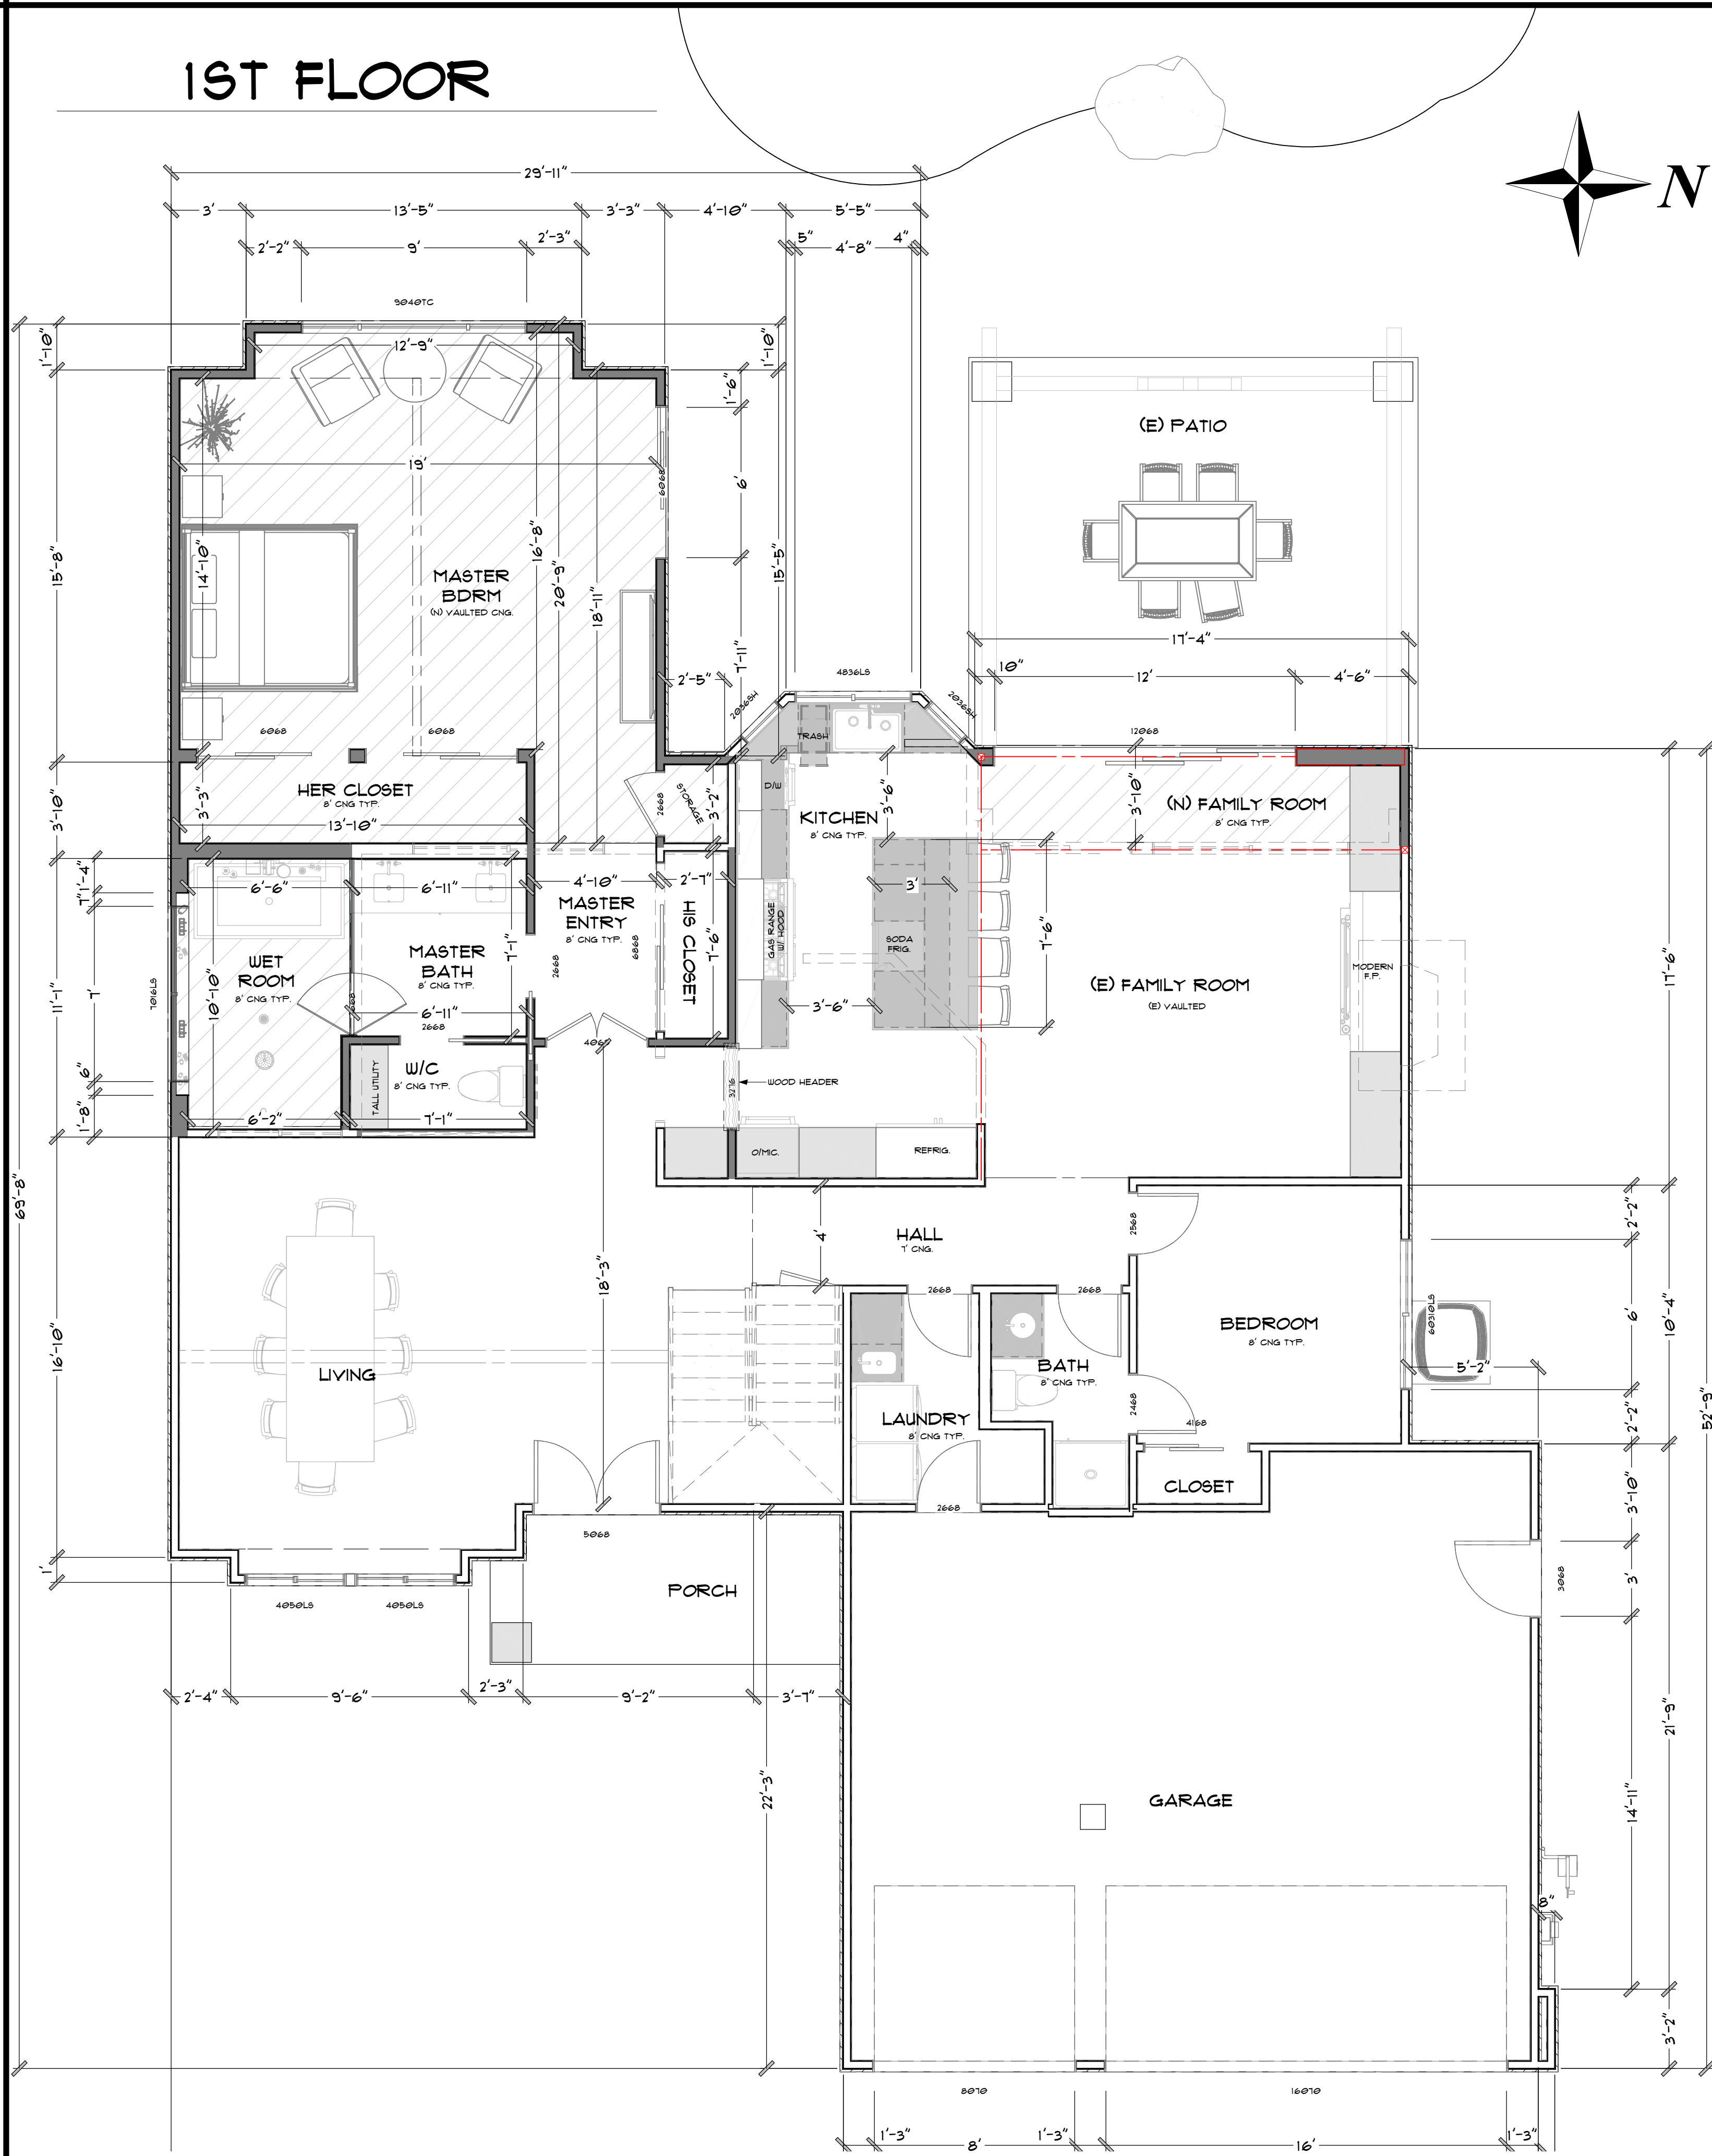

# 2ND FLOOR

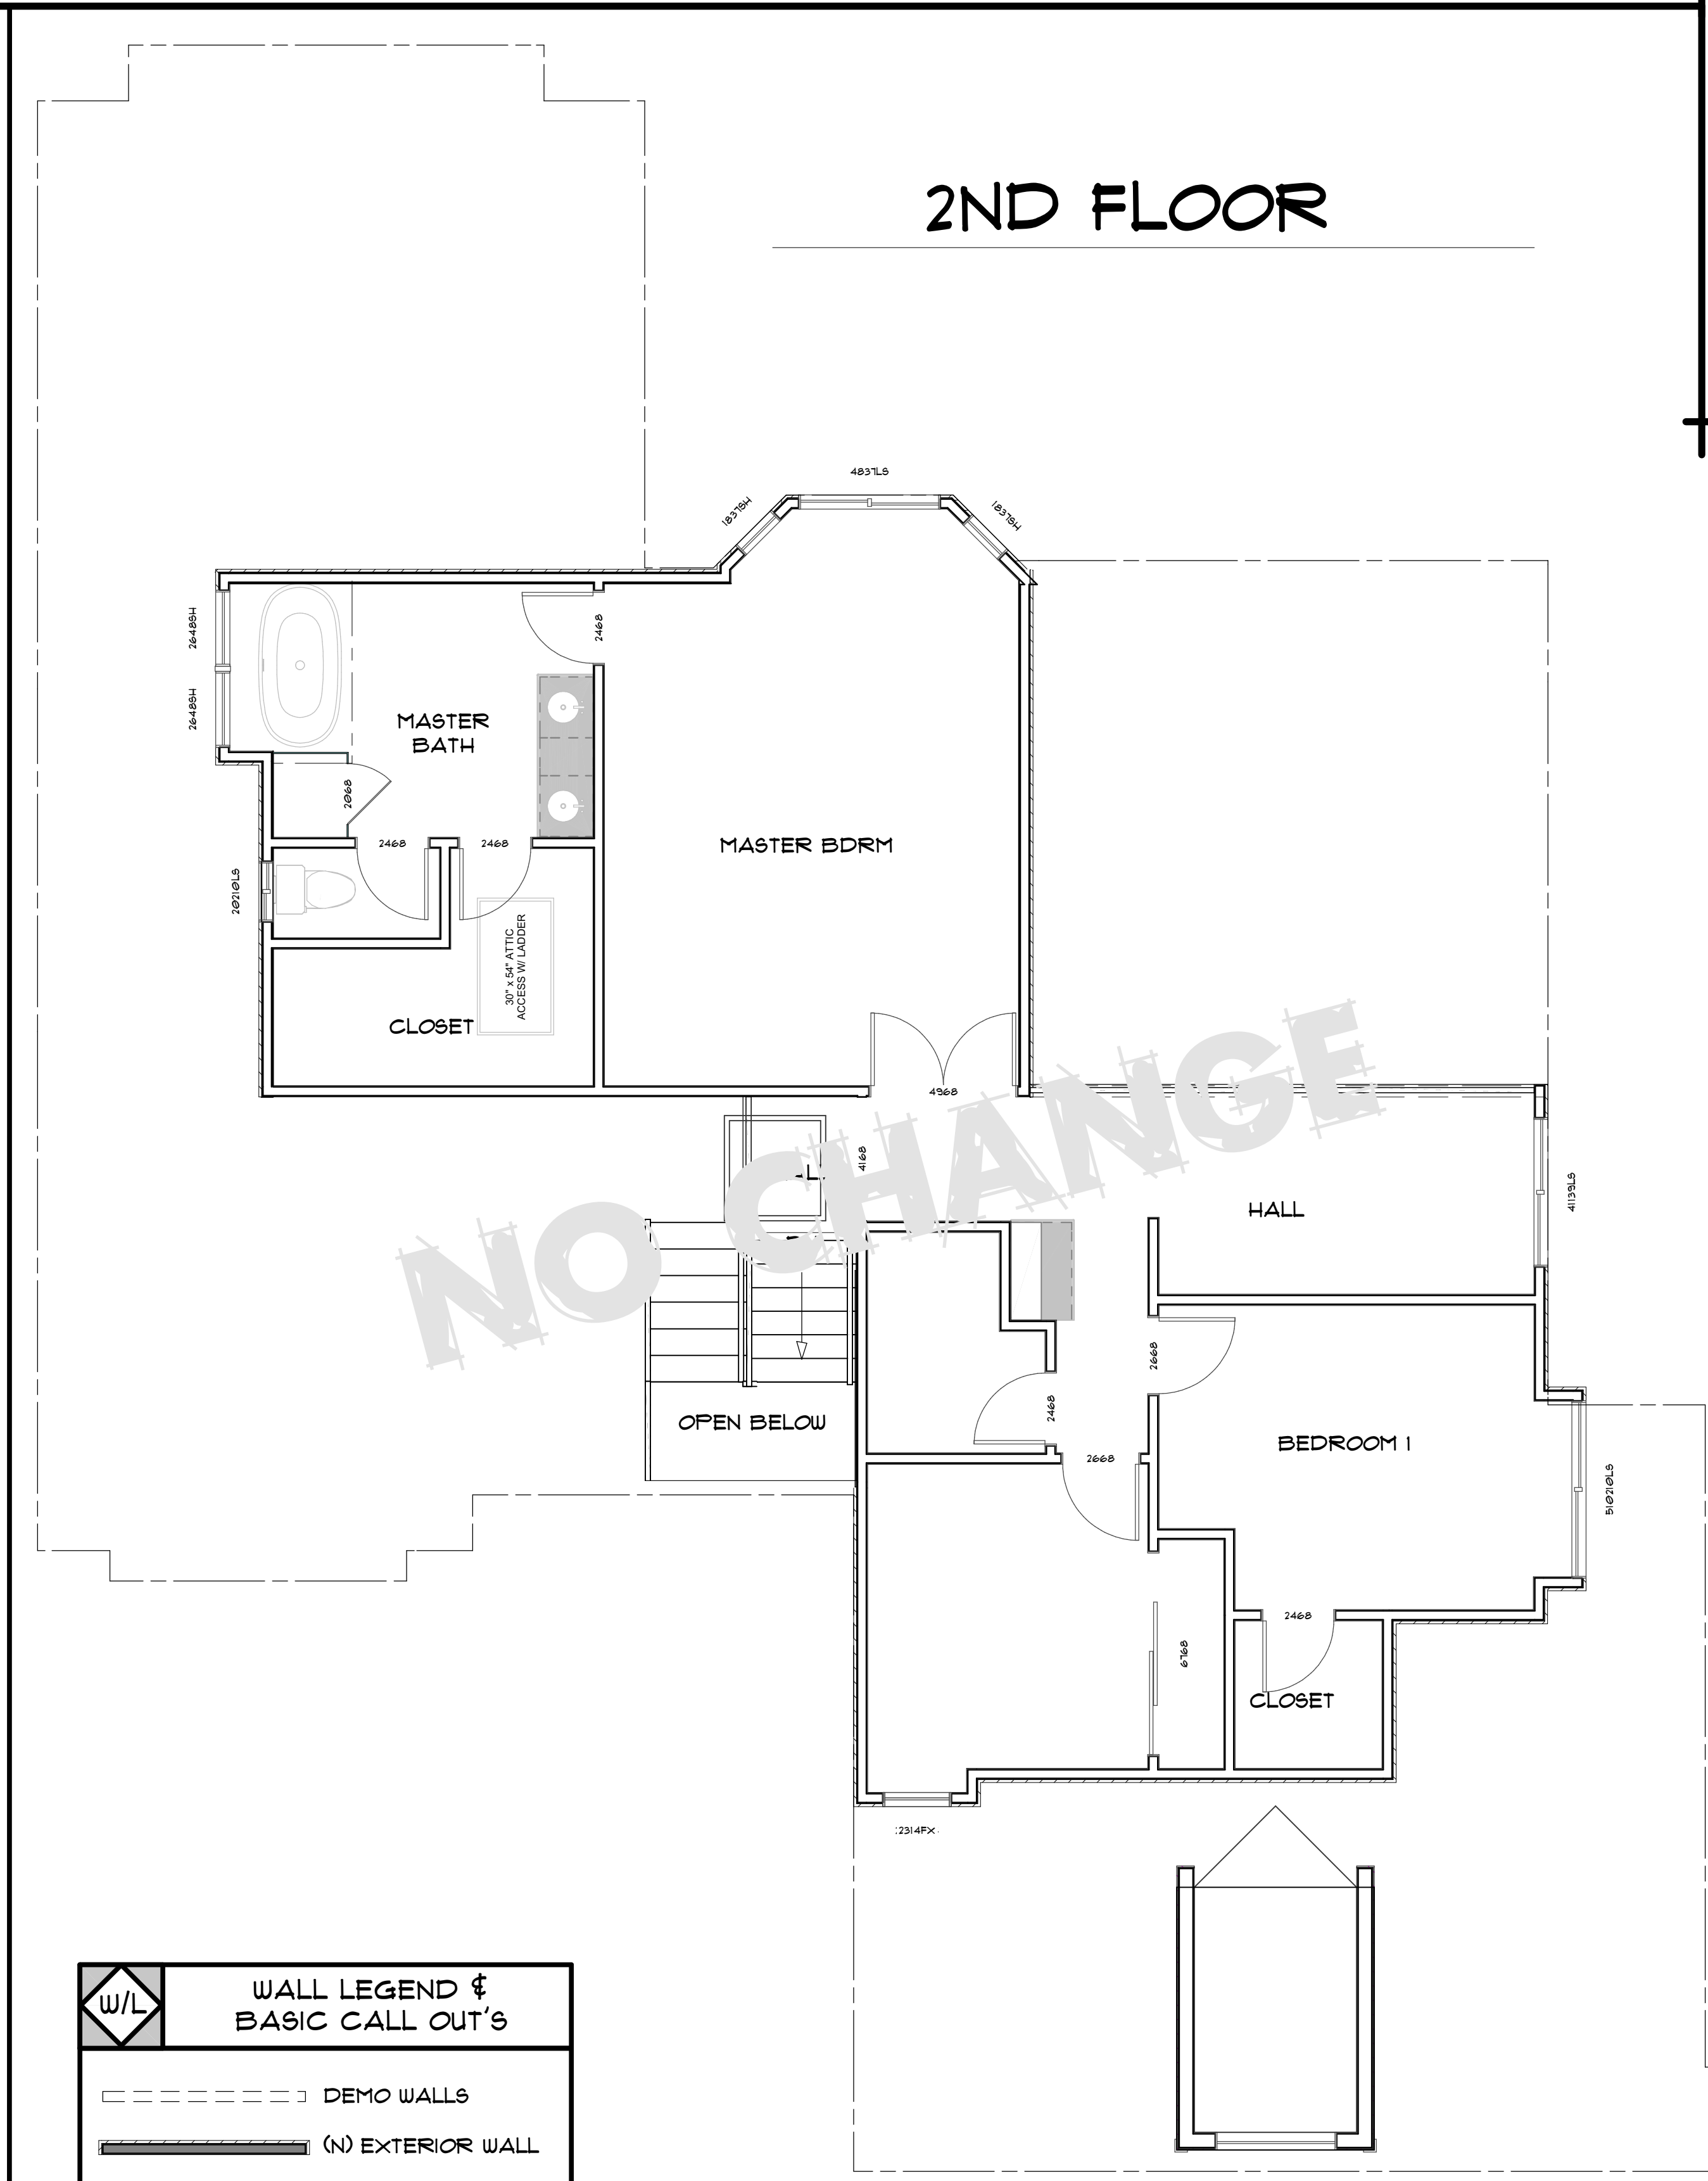

W/L	WALL LEGEND & BASIC CALL OUT'S
- - - - -	DEMO WALLS
▬ (N)	(N) EXTERIOR WALL
▬ (E)	(E) EXTERIOR WALL
▬ (N)	(N) INTERIOR WALL
▬ (E)	(E) INTERIOR WALL
(N)	(N) = NEW
(E)	(E) = EXISTING
F.F.	F.F. = FINISHED FLOOR
G.	G. = GRADE
PL	PL = PLATE HEIGHT



**DAVID MICHAEL DESIGNS**  
 712 CENTER STREET COSTA MESA, CA 92627  
 PH: 949.501.5535 FAX: 949.650.2192  
 EMAIL: DAVIDMICHAELDESIGNS@GMAIL.COM

REVISIONS	
1	
2	

THIS SET OF CONSTRUCTION DOCUMENTS, INCLUDING ALL TEXT AND DESIGN, ARE THE PROPERTY OF DAVID MICHAEL DESIGNS (DMD) AND IS NOT TO BE USED IN EITHER WHOLE OR PART FOR ANY OTHER PROJECTS WITHOUT THE WRITTEN AUTHORIZATION OF DAVID MICHAEL DESIGNS (DMD). THE REPRODUCTION OR MODIFICATION OF THIS DOCUMENT WITHOUT THE WRITTEN CONSENT OF DMD IS PROHIBITED. THIS DOCUMENTATION INCLUDES NEW WORK AND DOES NOT NECESSARILY INCLUDE AS-BUILT OR EXISTING CONDITIONS. DMD IS NOT WARRANTED IN ANY WAY, THE ACCURACY OF THIS INFORMATION AND SHALL NOT BE RESPONSIBLE FOR ANY DISCREPANCY BETWEEN THIS DOCUMENT AND EXISTING CONDITIONS.

HOME OWNER:  
**MIKE AND SANDY MELLON**  
**21085 RIDGE PARK DR,**  
**YORBA LINDA, CA 92886**

4	TITLE	FLOOR PLAN
	DATE	10/26/2023
	SCALE	1/4" = 1'-0"
	ARTIST	DAVID MICHAEL DESIGNS

**SHEET**  
**A4**

## PROPOSED FLOOR PLAN

SCALE: 1/4" = 1'-0"

4



DAVID MICHAEL DESIGNS

712 CENTER STREET COSTA MESA, CA 92627  
PH: 949.501.5535 FAX: 949.650.2192  
EMAIL: DAVIDMICHAELDESIGNS@GMAIL.COM

REVISIONS

1	
2	


THIS SET OF CONSTRUCTION DOCUMENTS, INCLUDING ALL IDEAS AND DESIGN, ARE THE PROPERTY OF DAVID MICHAEL DESIGNS (DMD) AND IS NOT TO BE USED IN EITHER ENTIRETY OR PARTIALLY FOR ANY OTHER PROJECTS WITHOUT THE WRITTEN AUTHORIZATION OF DAVID MICHAEL DESIGNS (DMD). THE REPRODUCTION OR MODIFICATION OF THIS DOCUMENT WITHOUT THE PRIOR WRITTEN CONSENT OF DMD IS PROHIBITED. THIS DOCUMENTATION INCLUDES NEW WORK AND DOES NOT NECESSARILY INCLUDE AS-BUILT OR EXISTING CONDITIONS. DMD IS NOT WARRANTING IN ANY WAY THE ACCURACY OF THIS INFORMATION AND SHALL NOT BE RESPONSIBLE FOR ANY DISCREPANCY BETWEEN THIS DOCUMENT AND EXISTING CONDITIONS.



PROPOSED NORTH ELEVATION

SCALE: 1/4" = 1'-0"

N

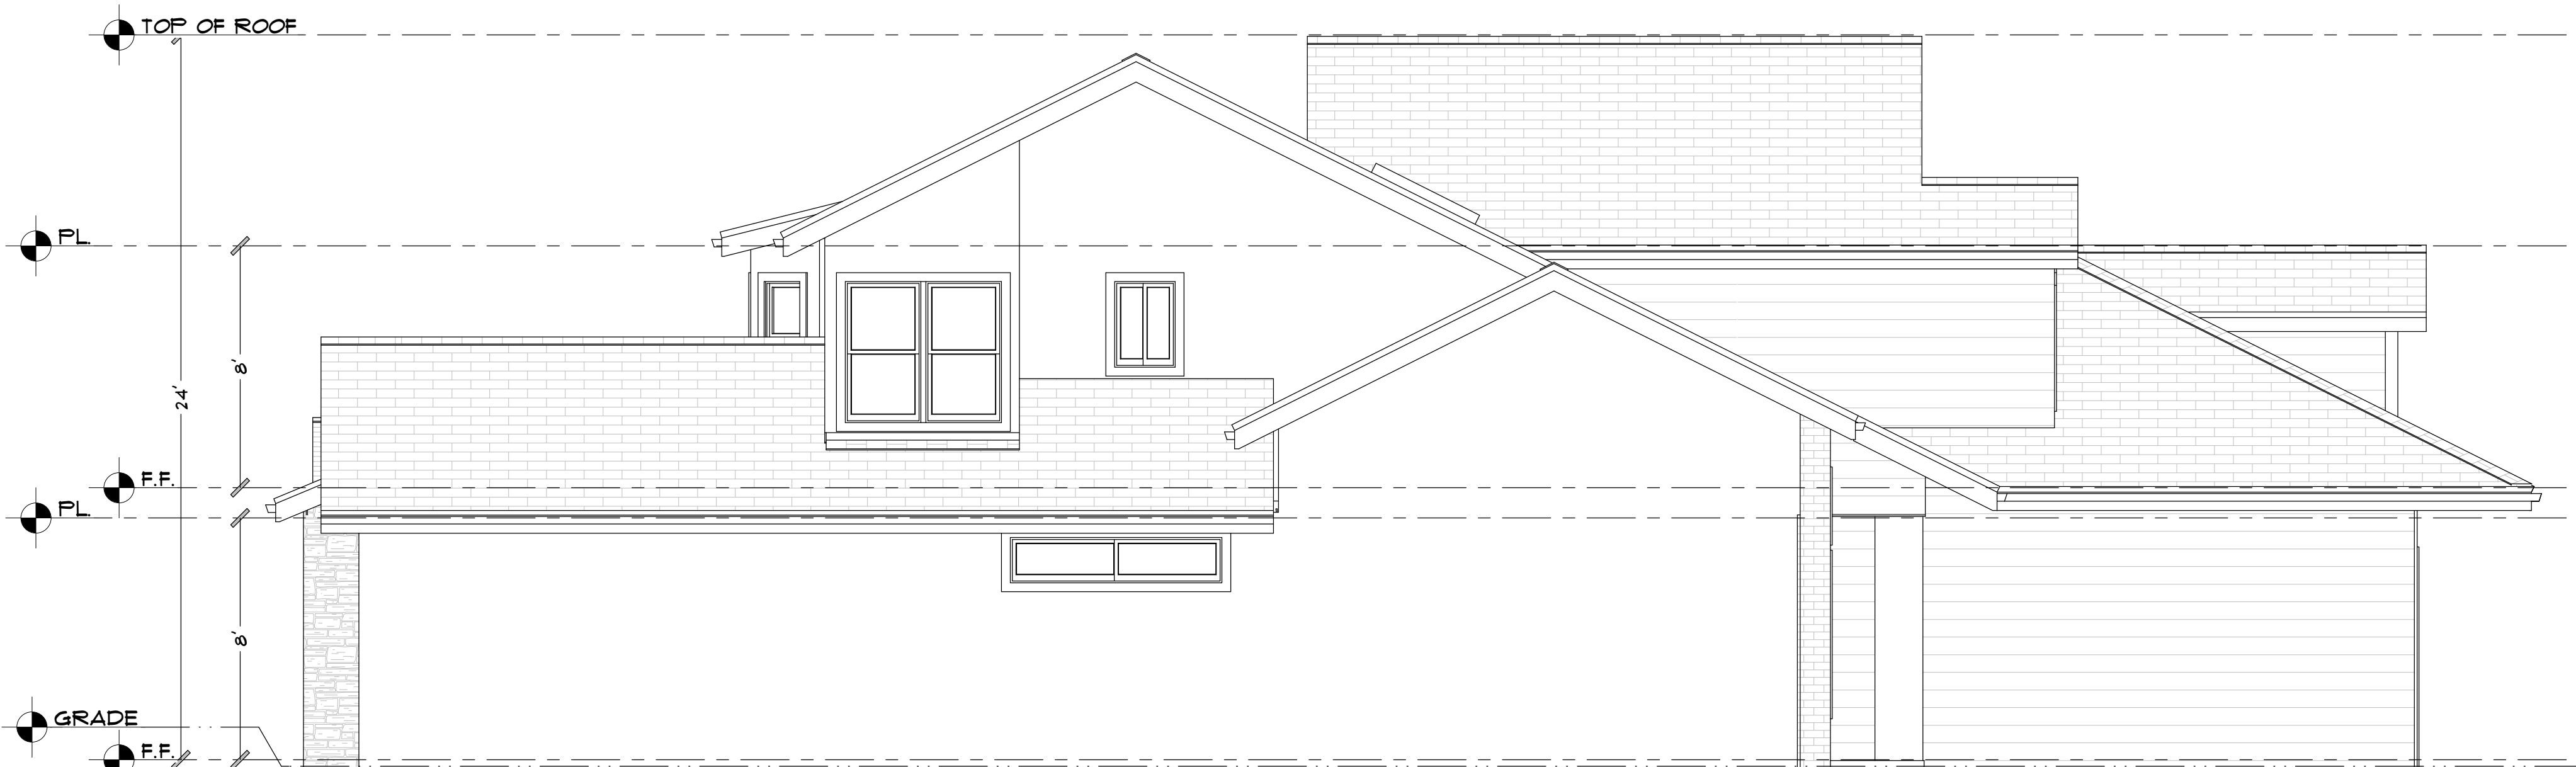

PROPOSED SOUTH ELEVATION

SCALE: 1/4" = 1'-0"

S

PROPOSED ELEVATIONS

SCALE: 1/4" = 1'-0"

5

HOME OWNER:  
MIKE AND SANDY MELLON  
21085 RIDGE PARK DR,  
YORBA LINDA, CA 92886

5	ELEVATIONS
DATE	10/26/2023
SCALE	1/4" = 1'-0"

ARTIST  
DAVID MICHAEL  
DESIGNS

SHEET

A5

**NO CHANGE**



**PROPOSED EAST ELEVATION**

SCALE:  
1/4" = 1'-0"

**E**



**PROPOSED WEST ELEVATION**

SCALE:  
1/4" = 1'-0"

**W**

**PROPOSED ELEVATIONS**

SCALE:  
1/4" = 1'-0"

**6**



**DAVID MICHAEL DESIGNS**

712 CENTER STREET COSTA MESA, CA 92627  
PH: 949.501.5535 FAX: 949.650.2192  
EMAIL: DAVIDMICHAELDESIGNS@GMAIL.COM

**REVISIONS**

1	
2	

THIS SET OF CONSTRUCTION DOCUMENTS, INCLUDING ALL IDEAS AND DESIGN, ARE THE PROPERTY OF DAVID MICHAEL DESIGNS (DMD) AND IS NOT TO BE USED IN EITHER ENTIRELY OR PARTIALLY FOR ANY OTHER PROJECTS WITHOUT THE WRITTEN AUTHORIZATION OF DAVID MICHAEL DESIGNS (DMD). THE REPRODUCTION OR MODIFICATION OF THIS DOCUMENT WITHOUT THE PRIOR WRITTEN CONSENT OF DMD IS PROHIBITED. THIS DOCUMENTATION INCLUDES NEW WORK AND DOES NOT NECESSARILY INCLUDE AS-BUILT OR EXISTING CONDITIONS. DMD IS NOT WARRANTING IN ANY WAY THE ACCURACY OF THIS INFORMATION AND SHALL NOT BE RESPONSIBLE FOR ANY DISCREPANCY BETWEEN THIS DOCUMENT AND EXISTING CONDITIONS.

HOME OWNER:  
**MIKE AND SANDY MELLON  
21085 RIDGE PARK DR,  
YORBA LINDA, CA 92886**

6	TITLE	ELEVATIONS
	DATE	10/26/2023
	SCALE	1/4" = 1'-0"
	ARTIST	DAVID MICHAEL DESIGNS

*David Michael*

**SHEET**

**A6**