


NUMBER	QTY	FLOOR	WIDTH	HEIGHT	DESCRIPTION	TEMPERED
D01	3	1	18"	96"	GARAGE-2 GARAGE ANGLE DOOR PANEL BY DHDZ	
D02	1	1	42"	96"	EXT. HINGED-DHDZ DUTCH DOOR SOLID CORE	
D03	1	1	60"	96"	DOUBLE FOCKET-PANEL	
D04	1	2	60"	96"	SLIDER-GLASS PANEL	
D05	1	1	60"	96"	DOUBLE HINGED-AT-GLASS PANEL	
D06	3	1	36"	96"	EXT. HINGED-PANEL	
D07	6	2	30"	96"	HINGED- 30" INTERIOR	
D08	8	1	30"	96"	HINGED- 30" INTERIOR	
D09	1	1	26"	96"	FOCKET- 30" INTERIOR	
D10	2	1	96"	96"	EXT. SLIDER-GLASS PANEL	YES
D11	2	1	60"	96"	DOUBLE HINGED-GLASS PANEL	
D12	1	1	60"	96"	EXT. DOUBLE HINGED-GLASS PANEL	YES
D13	1	1	84"	96"	SLIDER-GLASS PANEL	
D14	1	1	202"	96"	EXT. 0+5-PANEL SLIDER-GLASS PANEL	YES
D15	3	1	30"	96"	FOCKET-PANEL	
D16	1	1	12"	96"	EXT. DOUBLE HINGED-GLASS PANEL	YES
D17	1	1	60"	96"	DOUBLE FOCKET-GLASS PANEL	
D18	2	1	24"	96"	EXT. FIXED-GLASS PANEL	
D19	1	1	48"	96"	DOUBLE HINGED- 30" INTERIOR	
D20	1	1	30"	80"	SHOWER-GLASS SLAB	YES
D21	1	2	60"	96"	DOUBLE HINGED- 30" INTERIOR	
D22	1	1	202"	96"	EXT. 5+0-PANEL SLIDER-GLASS PANEL	YES

NUMBER	QTY	FLOOR	WIDTH	HEIGHT	DESCRIPTION	EGRESS	U-FACTOR	SHGC
W01	1	1	15"	96"	FIXED GLASS		0.3	0.3
W02	1	1	16"	96"	FIXED GLASS		0.3	0.3
W03	3	2	14"	24"	LOUVERED		0.3	0.3
W04	2	2	36"	54"	DOUBLE HUNG		0.3	0.3
W05	2	1	36"	54"	DOUBLE HUNG		0.3	0.3
W06	1	1	60"	15"	FIXED GLASS		0.3	0.3
W07	9	1	24"	52"	DOUBLE HUNG		0.3	0.3
W08	2	1	48"	54"	FIXED GLASS		0.3	0.3
W09	2	1	60"	54"	DOUBLE HUNG		0.3	0.3
W10	1	2	48"	54"	FIXED GLASS		0.3	0.3
W11	1	2	48"	18"	LEFT SLIDING		0.3	0.3
W12	1	1	36"	54"	DOUBLE HUNG	YES	0.3	0.3
W13	6	1	36"	54"	DOUBLE HUNG		0.3	0.3
W14	2	2	18"	28"	FIXED GLASS-AT		0.3	0.3
W15	8	2	36"	54"	DOUBLE HUNG	YES	0.3	0.3
W16	3	2	14"	24"	FIXED GLASS		0.3	0.3
W17	1	1	42"	18"	LEFT SLIDING		0.3	0.3
W18	2	2	36"	52"	DOUBLE HUNG	YES	0.3	0.3
W19	2	2	36"	52"	DOUBLE HUNG		0.3	0.3
W20	1	2	48"	52"	FIXED GLASS		0.3	0.3

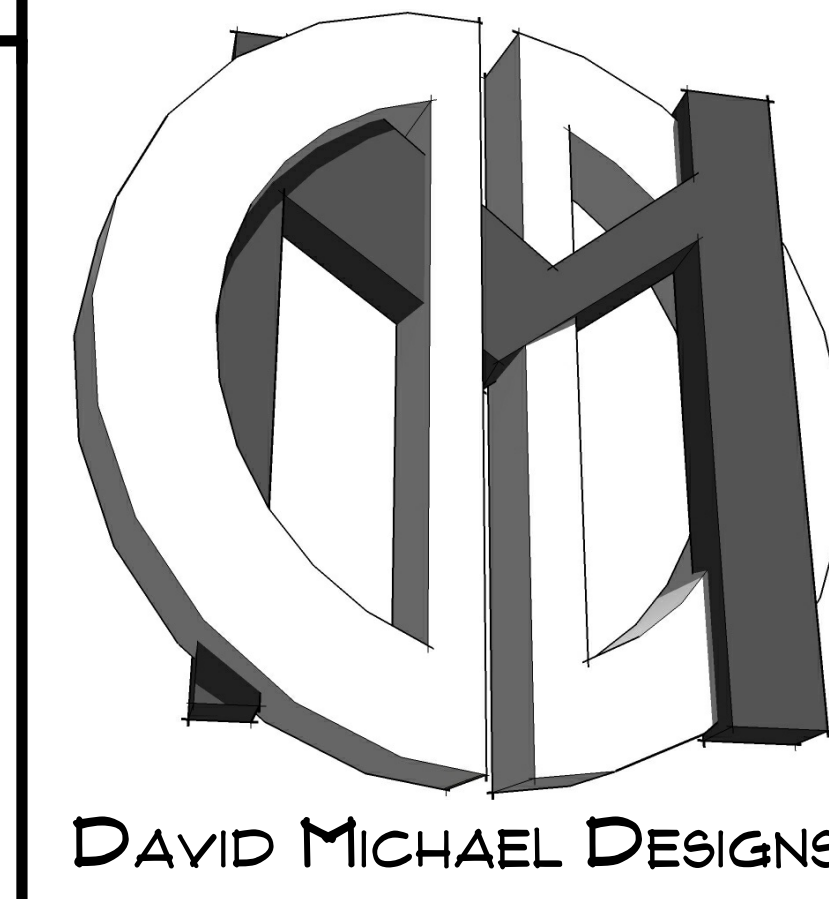


DAVID MICHAEL DESIGNS

111 CENTER STREET, COSTA MESA, CA 92627
 PH: 949.701.9539 FAX: 949.650.2192
 EMAIL: DAVID@MICHAELDESIGNS.COM

NO.	REVISIONS
1	
2	

THIS SET OF CONSTRUCTION DOCUMENTS, INCLUDING ALL IDEAS AND DESIGN, ARE THE PROPERTY OF DAVID MICHAEL DESIGNS (DMDZ) AND IS NOT TO BE USED IN EITHER ENTIRELY OR PARTIALLY FOR ANY OTHER PROJECTS WITHOUT THE WRITTEN AUTHORIZATION OF DAVID MICHAEL DESIGNS (DMDZ). THE REPRODUCTION OR MODIFICATION OF THIS DOCUMENT WITHOUT THE PRIOR WRITTEN CONSENT OF DMDZ IS PROHIBITED. THIS DOCUMENTATION INCLUDES DESIGN WORK AND DOES NOT NECESSARILY INCLUDE AS-BUILT OR EXISTING CONDITIONS. DMDZ IS NOT WARRANTING, IN ANY WAY, THE ACCURACY OF THIS INFORMATION, AND SHALL NOT BE RESPONSIBLE FOR ANY DISCREPANCY BETWEEN THIS DOCUMENT AND EXISTING CONDITIONS.

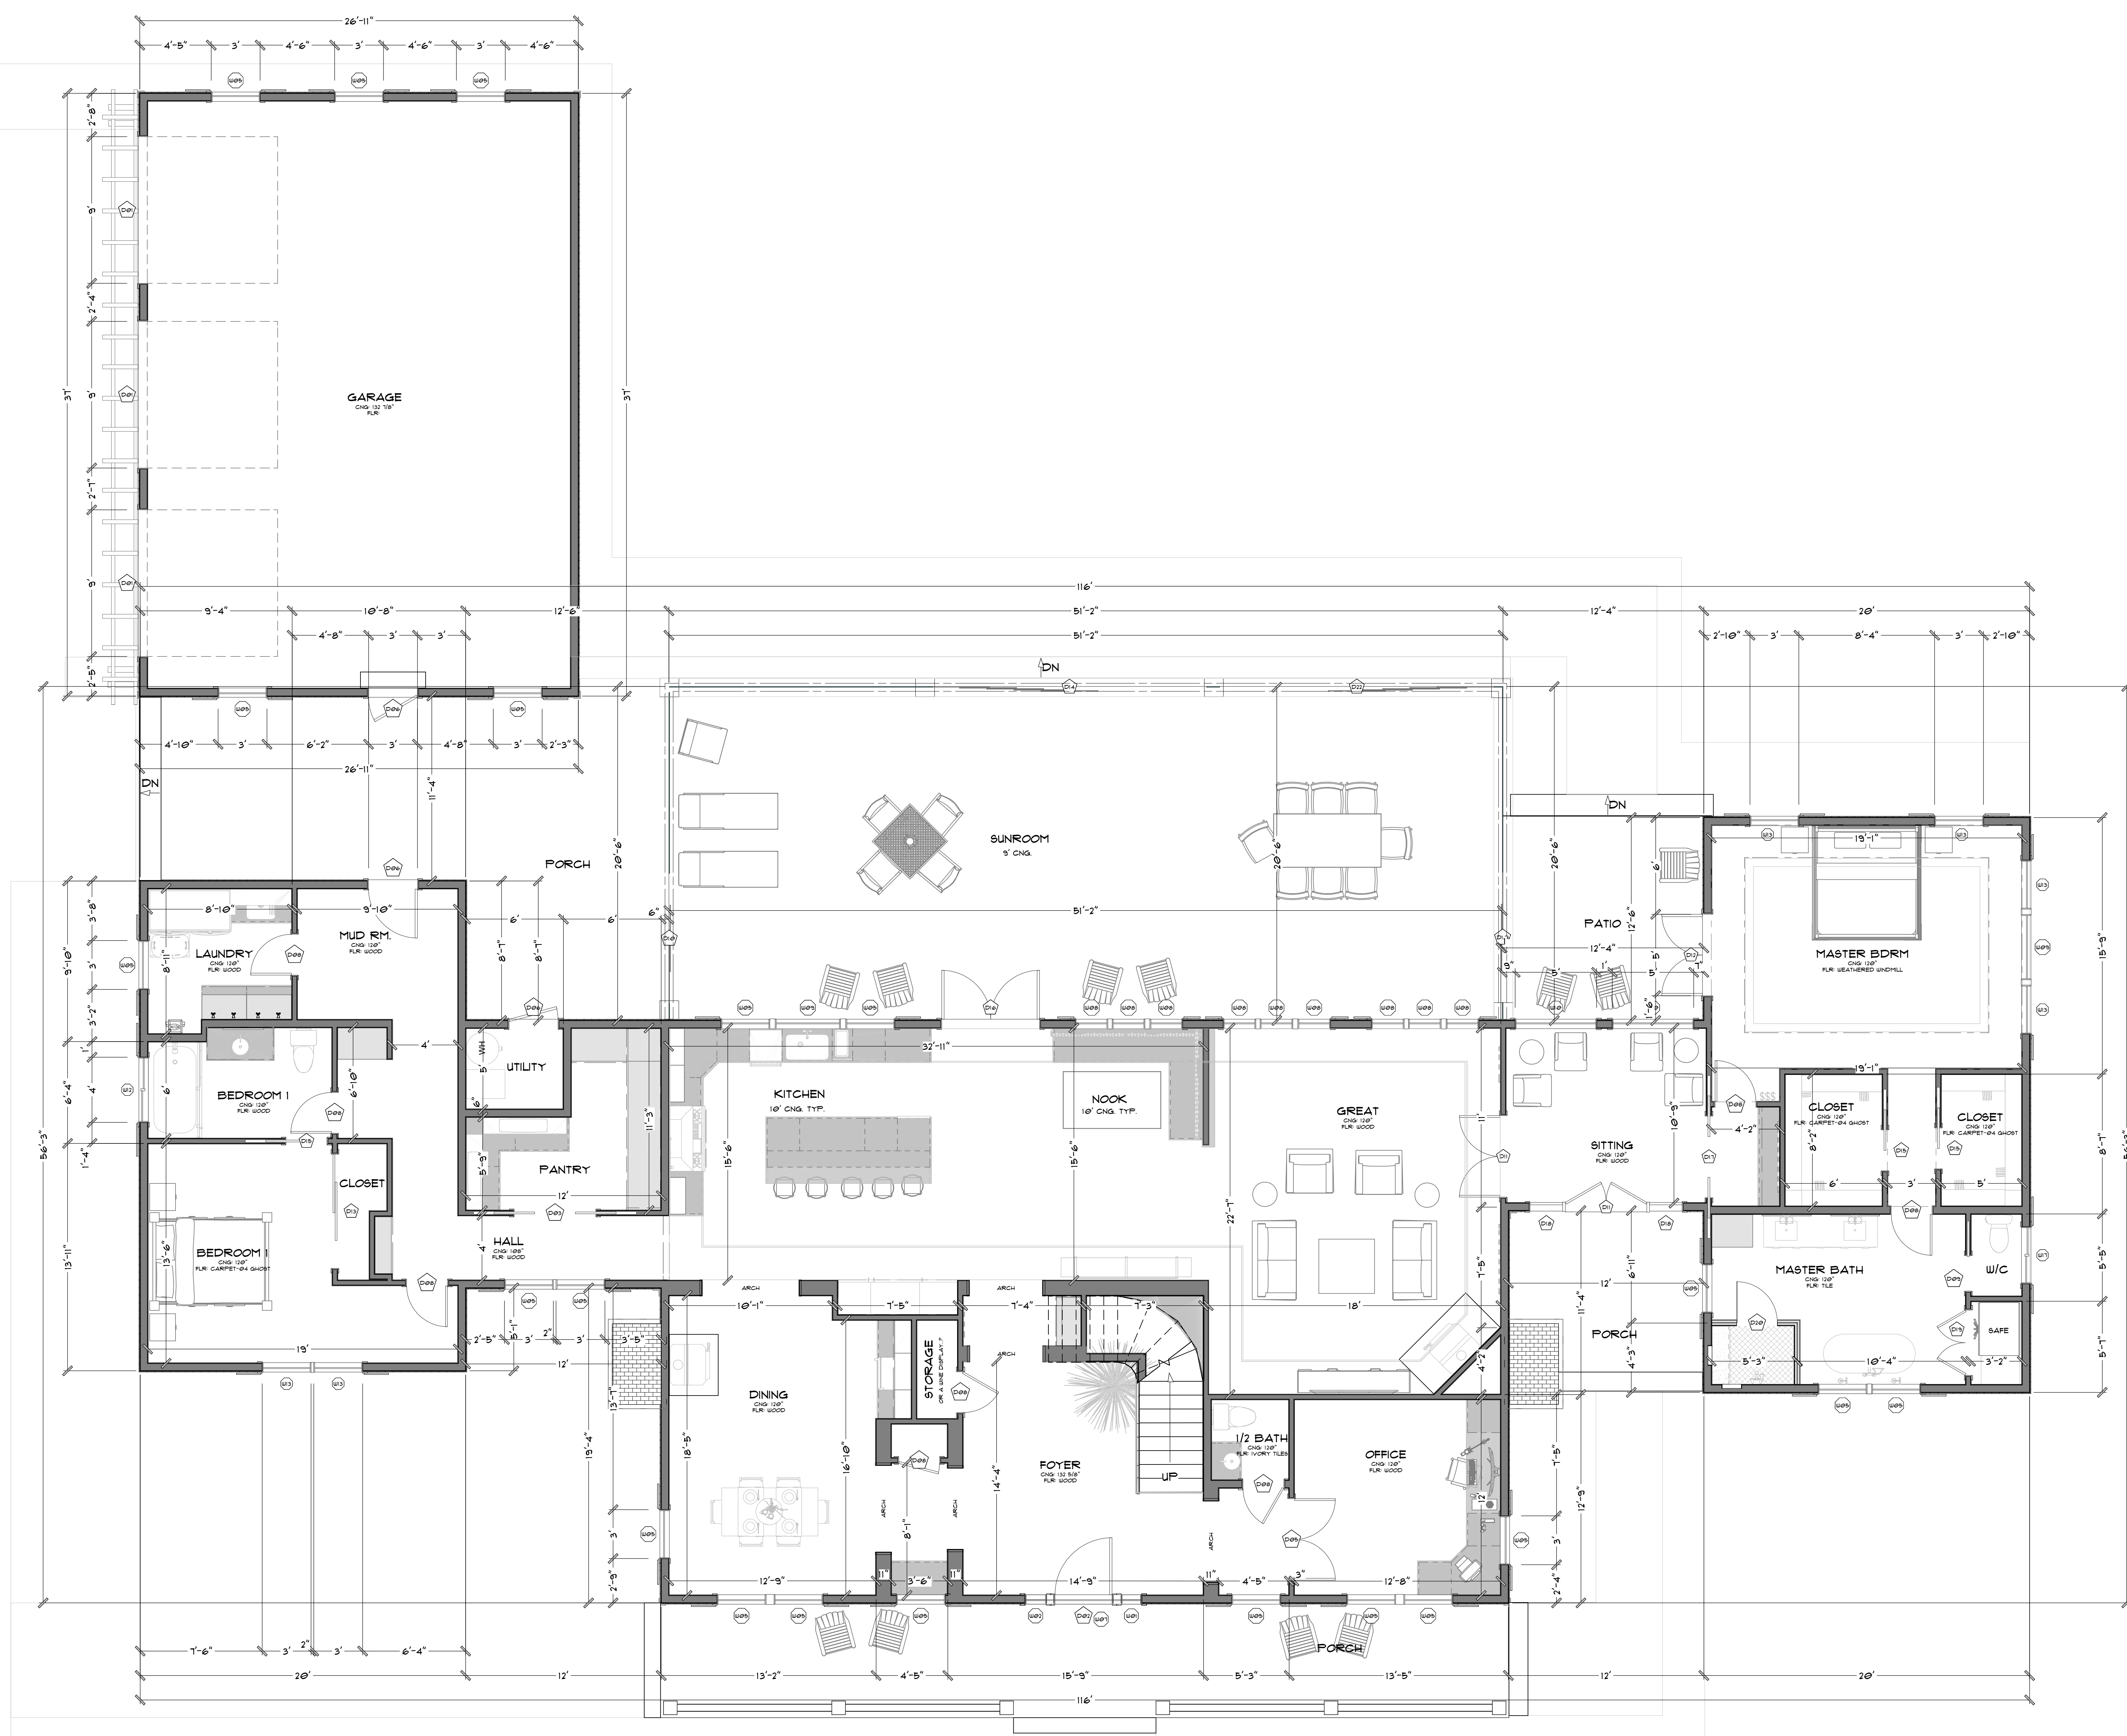

HOME OWNER:
BEN & HEATHER JENKINS
920 LAKE ORANGE ROAD &
1313 LAKE ORANGE ROAD, HILLSBOROUGH,
NC 27278

2	FLOOR PLAN
DATE	8/3/2023
SCALE	1/4" = 1'-0"
ARTIST	DAVID MICHAEL DESIGNS

SHEET
A2

PROPOSED 1ST FLOOR PLAN SCALE: 1/4" = 1'-0" 1




DAVID MICHAEL DESIGNS

13 CENTER STREET, COSTA MESA, CA 92627
 PH: 949.701.9539 FAX: 949.650.2192
 EMAIL: DAVID@MICHAELDESIGNS.COM

DOOR SCHEDULE						
NUMBER	QTY	FLOOR	WIDTH	HEIGHT	DESCRIPTION	TEMPERED
D01	3	1	108"	96"	GARAGE-B GARAGE ANGLE DOOR PANEL BY DMDZ	
D02	1	1	42"	96"	EXT. HINGED-DMDZ DUTCH DOOR SOLID CORE	
D03	1	1	60"	96"	DOUBLE POCKET-PANEL	
D04	1	2	60"	96"	SLIDER-GLASS PANEL	
D05	1	1	60"	96"	DOUBLE HINGED-AT-GLASS PANEL	
D06	3	1	36"	96"	EXT. HINGED-PANEL	
D07	6	2	30"	96"	HINGED- 30" INTERIOR	
D08	0	1	30"	96"	HINGED- 30" INTERIOR	
D09	1	1	26"	96"	POCKET- 30" INTERIOR	
D10	2	1	36"	96"	EXT. SLIDER-GLASS PANEL	YES
D11	2	1	60"	96"	DOUBLE HINGED-GLASS PANEL	YES
D12	1	1	60"	96"	EXT. DOUBLE HINGED-GLASS PANEL	YES
D13	1	1	64"	96"	SLIDER-GLASS PANEL	YES
D14	1	1	102"	96"	EXT. 045-PANEL SLIDER-GLASS PANEL	YES
D15	3	1	30"	96"	POCKET-PANEL	
D16	1	1	72"	96"	EXT. DOUBLE HINGED-GLASS PANEL	YES
D17	1	1	60"	96"	DOUBLE POCKET-GLASS PANEL	
D18	2	1	24"	96"	EXT. FIXED-GLASS PANEL	
D19	1	1	48"	96"	DOUBLE HINGED- 30" INTERIOR	
D20	1	1	30"	80"	SHOWER-GLASS SLAB	YES
D21	1	2	60"	96"	DOUBLE HINGED- 30" INTERIOR	
D22	1	1	102"	96"	EXT. 5+0-PANEL SLIDER-GLASS PANEL	YES


WINDOW SCHEDULE								
NUMBER	QTY	FLOOR	WIDTH	HEIGHT	DESCRIPTION	EGRESS	U-FACTOR	SHGC
W01	1	1	15"	96"	FIXED GLASS		0.3	0.3
W02	1	1	16"	96"	FIXED GLASS		0.3	0.3
W03	3	2	14"	24"	LOWERED		0.3	0.3
W04	2	2	36"	54"	DOUBLE HUNG		0.3	0.3
W05	21	1	36"	54"	DOUBLE HUNG		0.3	0.3
W06	1	1	86"	15"	FIXED GLASS		0.3	0.3
W07	3	1	24"	52"	DOUBLE HUNG		0.3	0.3
W08	2	1	48"	54"	FIXED GLASS		0.3	0.3
W09	2	1	60"	54"	DOUBLE HUNG		0.3	0.3
W10	1	2	48"	54"	FIXED GLASS		0.3	0.3
W11	1	2	48"	54"	FIXED GLASS		0.3	0.3
W12	1	1	48"	18"	LEFT SLIDING		0.3	0.3
W13	6	1	36"	54"	DOUBLE HUNG	YES	0.3	0.3
W14	2	2	18"	28"	FIXED GLASS-AT		0.3	0.3
W15	8	2	36"	54"	DOUBLE HUNG	YES	0.3	0.3
W16	3	2	14"	24"	FIXED GLASS		0.3	0.3
W17	1	1	42"	18"	LEFT SLIDING		0.3	0.3
W18	2	2	36"	52"	DOUBLE HUNG	YES	0.3	0.3
W19	2	2	36"	52"	DOUBLE HUNG		0.3	0.3
W20	1	2	48"	52"	FIXED GLASS		0.3	0.3

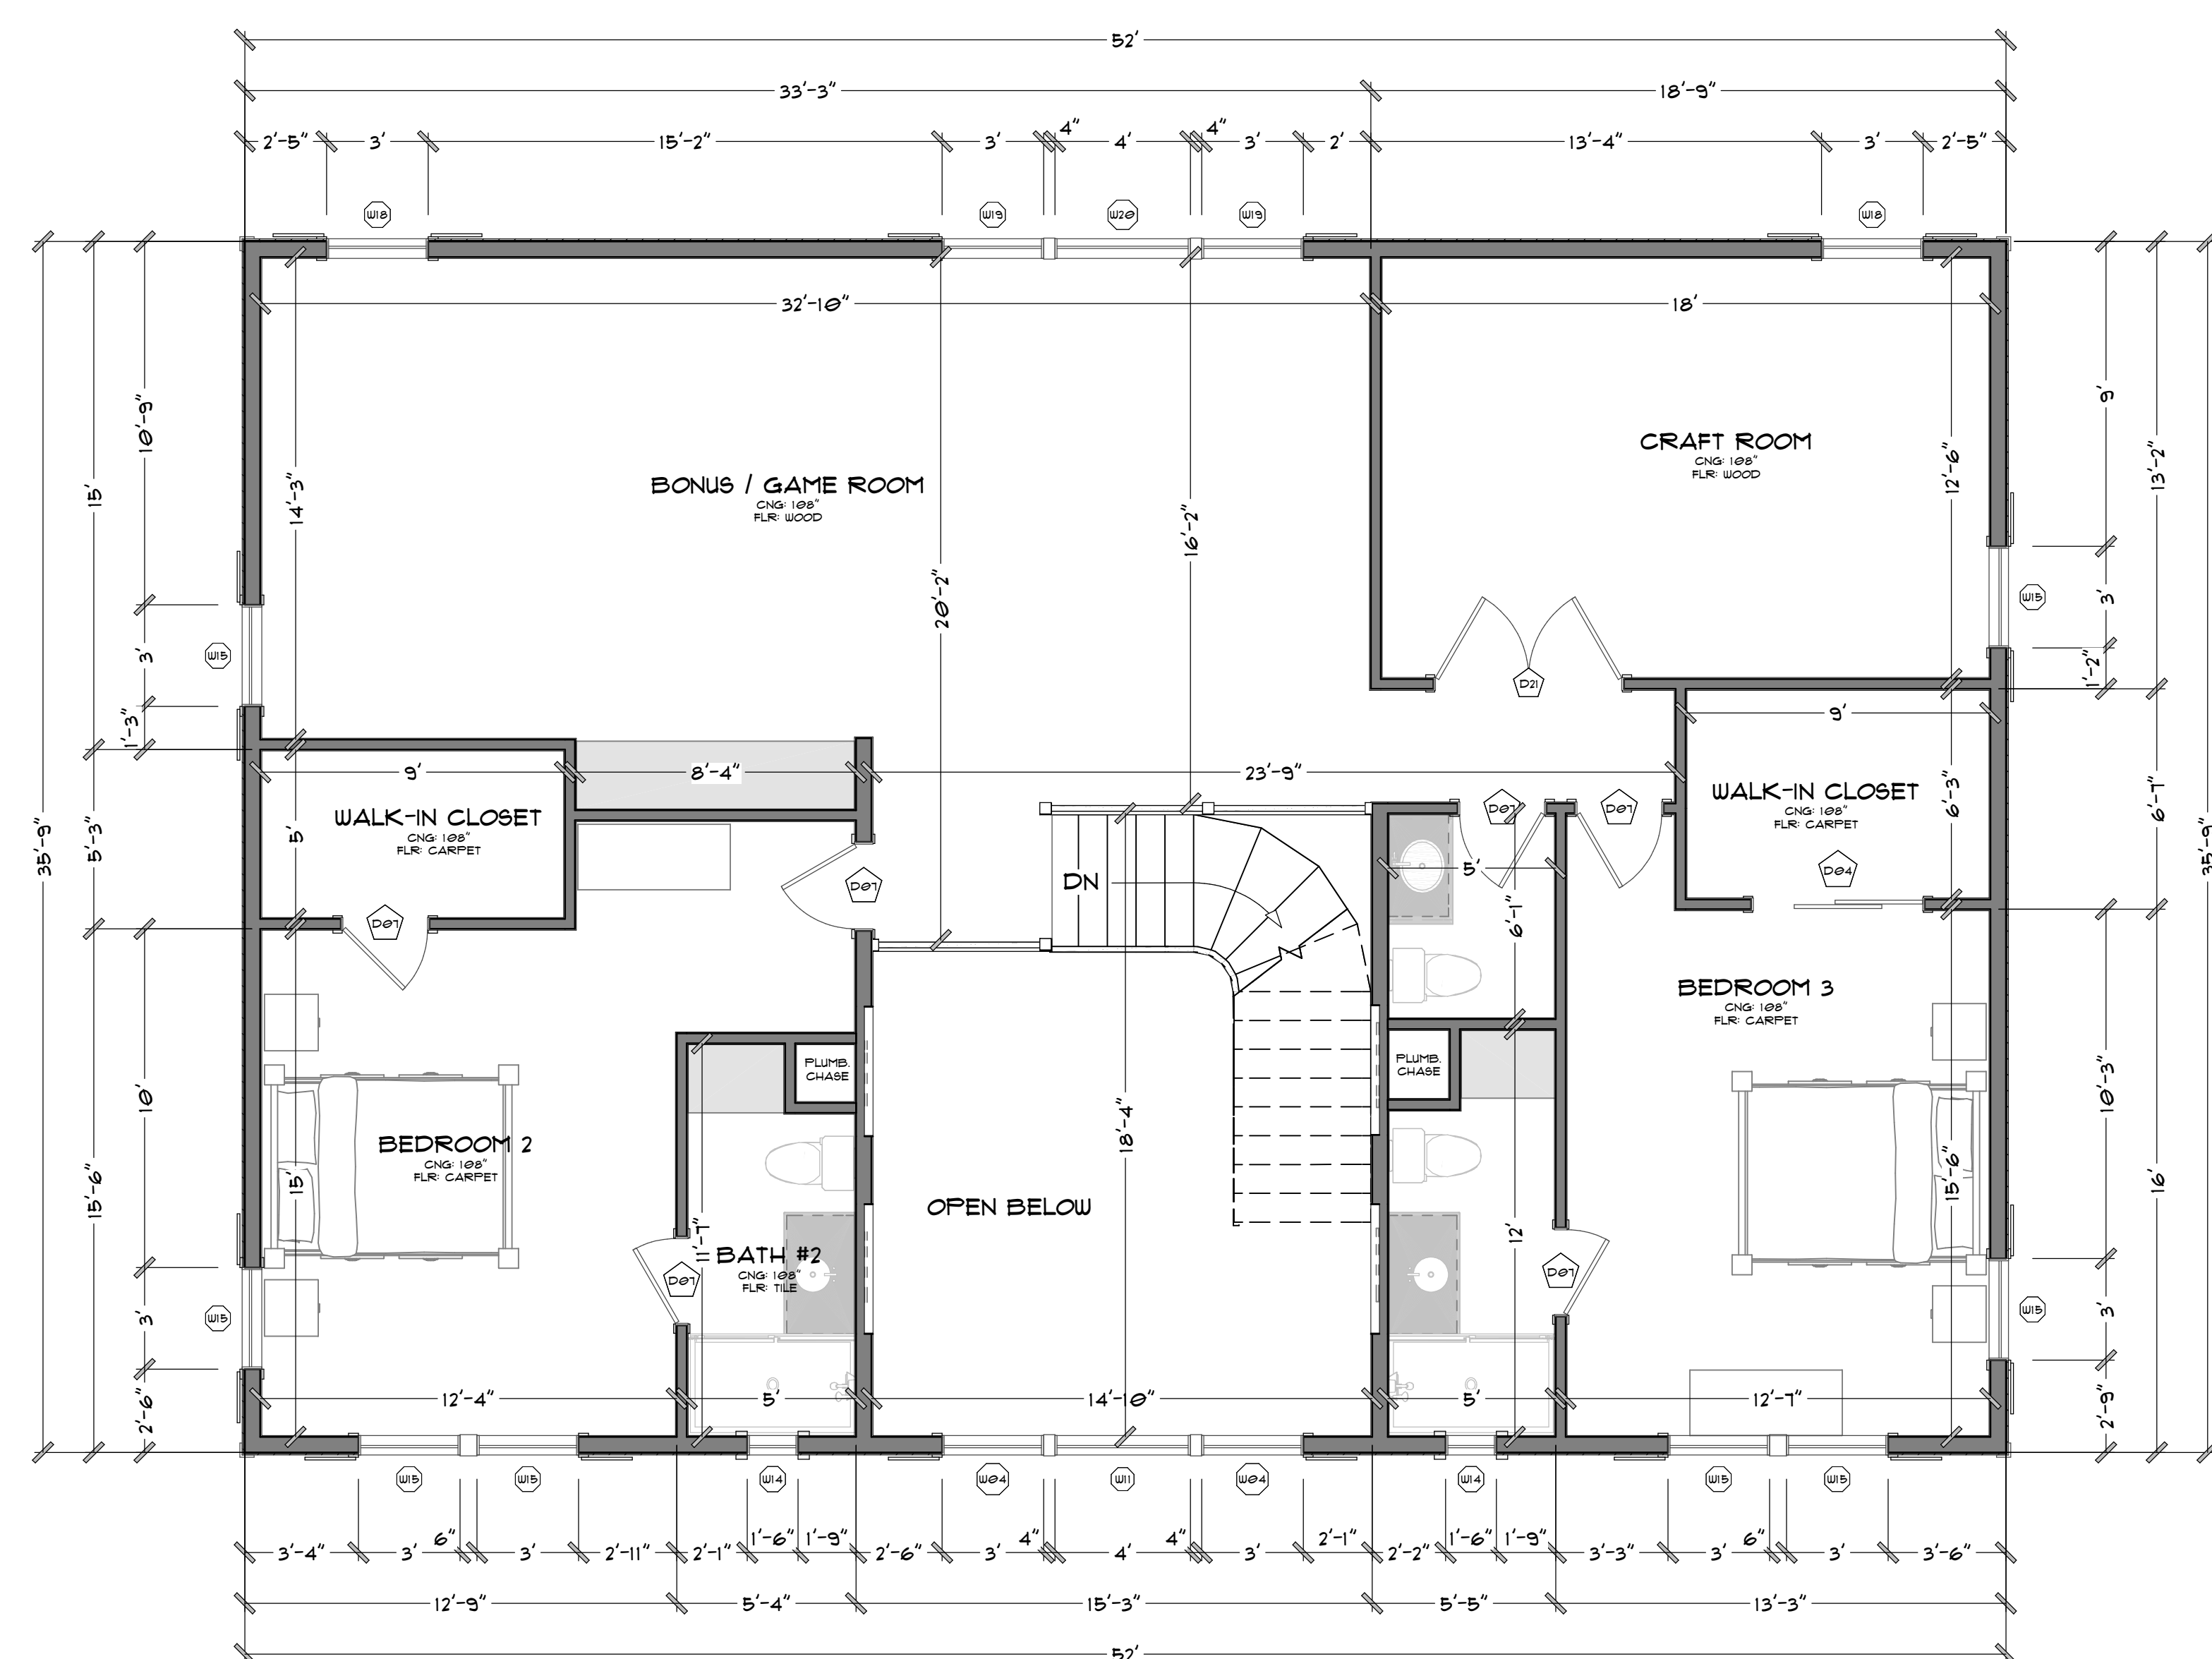

PROPOSED 2ND FLOOR SCALE: 1/4" = 1'-0" 2



PROPOSED NORTH ELEVATION SCALE: 1/4" = 1'-0" N

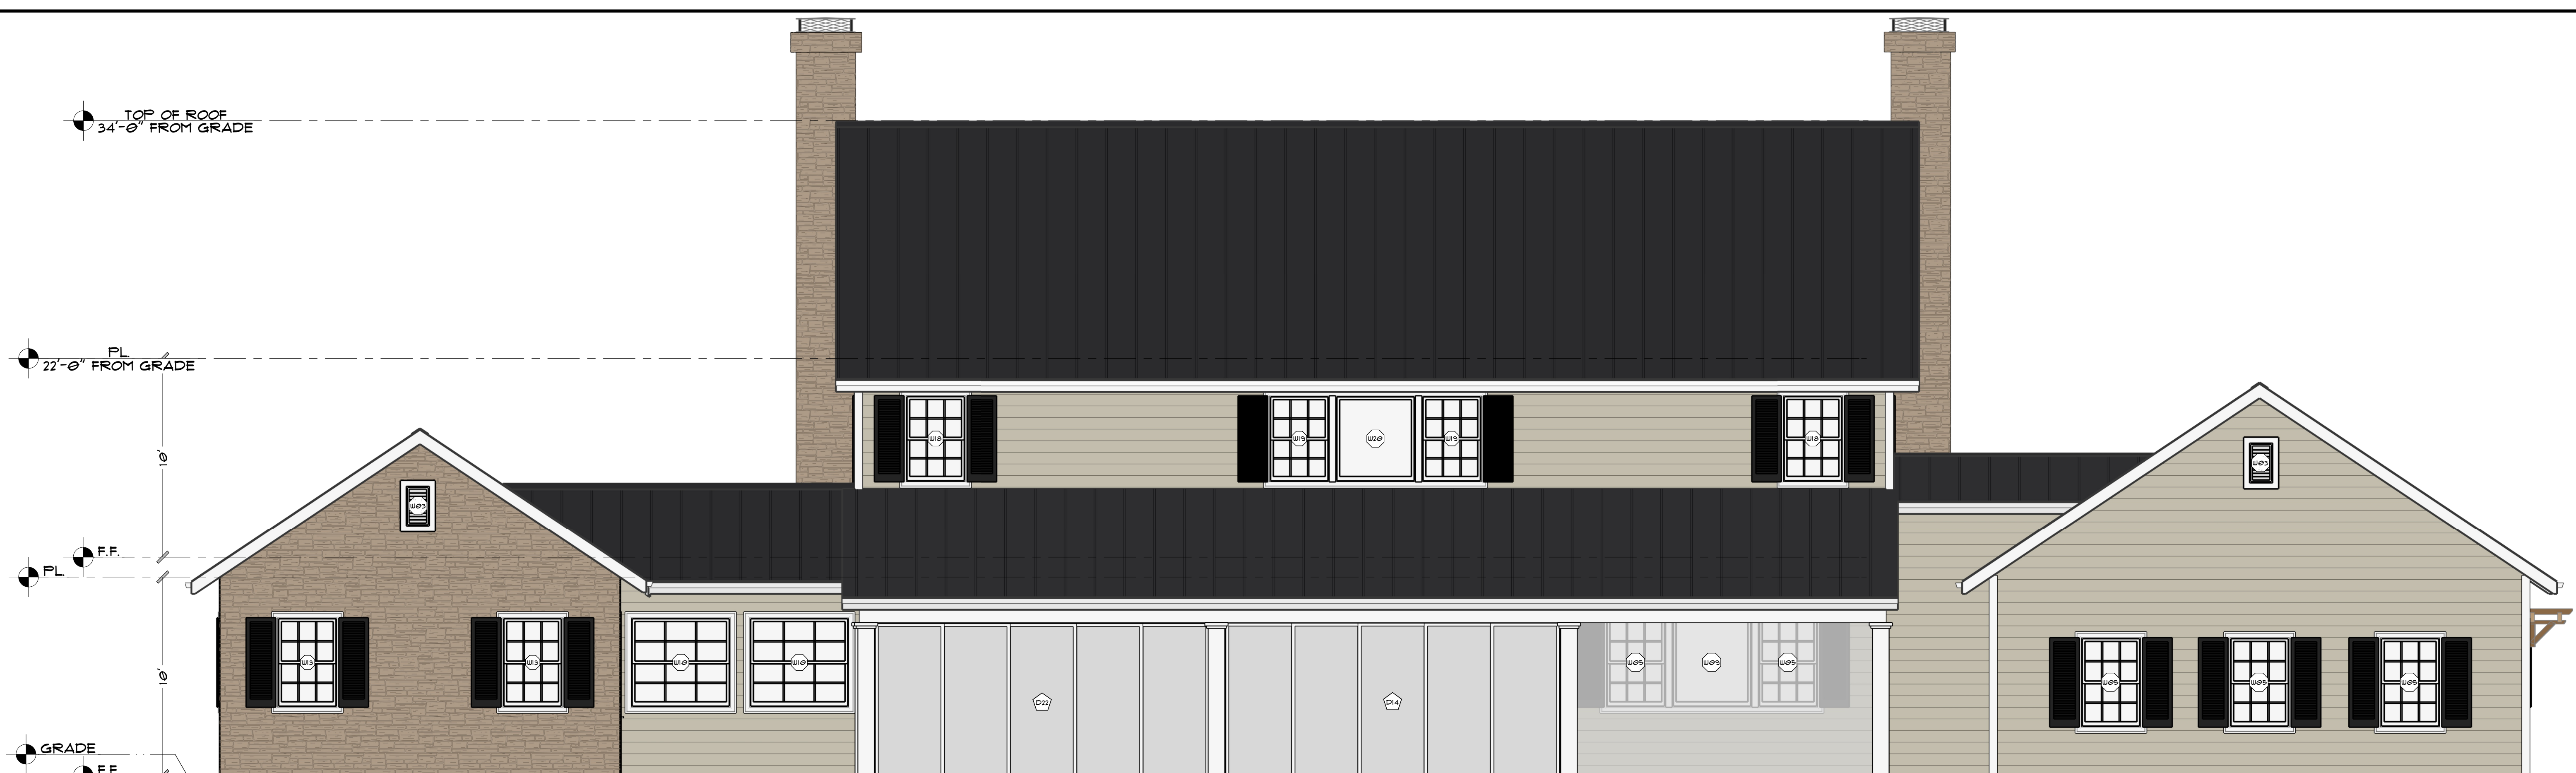

PROPOSED SOUTH ELEVATION SCALE: 1/4" = 1'-0" S

REVISIONS

1	
2	

THIS SET OF CONSTRUCTION DOCUMENTS, INCLUDING ALL IDEAS AND DESIGN, ARE THE PROPERTY OF DAVID MICHAEL DESIGNS (DMDZ) AND IS NOT TO BE USED IN EITHER ENTIRETY OR PARTIALLY FOR ANY OTHER PROJECTS WITHOUT THE WRITTEN AUTHORIZATION OF DAVID MICHAEL DESIGNS (DMDZ). THE REPRODUCTION OR MODIFICATION OF THIS DOCUMENT WITHOUT THE PRIOR WRITTEN CONSENT OF DMDZ IS PROHIBITED. THIS DOCUMENTATION INCLUDES FIELD WORK AND DOES NOT NECESSARILY INCLUDE AS-BUILT OR EXISTING CONDITIONS. DMDZ IS NOT GUARANTY, IN ANY WAY, THE ACCURACY OF THIS INFORMATION, AND SHALL NOT BE RESPONSIBLE FOR ANY DISCREPANCY BETWEEN THIS DOCUMENT AND EXISTING CONDITIONS.

HOME OWNER:
BEN & HEATHER JENKINS
 920 LAKE ORANGE ROAD &
 1313 LAKE ORANGE ROAD, HILLSBOROUGH,
 NC 27278

3	
TITLE	
DATE	8/3/2023
SCALE	
ARTIST	DAVID MICHAEL DESIGNS

SHEET
A3




PROPOSED EAST ELEVATION SCALE: 1/4" = 1'-0" E



PROPOSED WEST ELEVATION SCALE: 1/4" = 1'-0" W

PROPOSED ELEVATIONS SCALE: 1/4" = 1'-0" 4

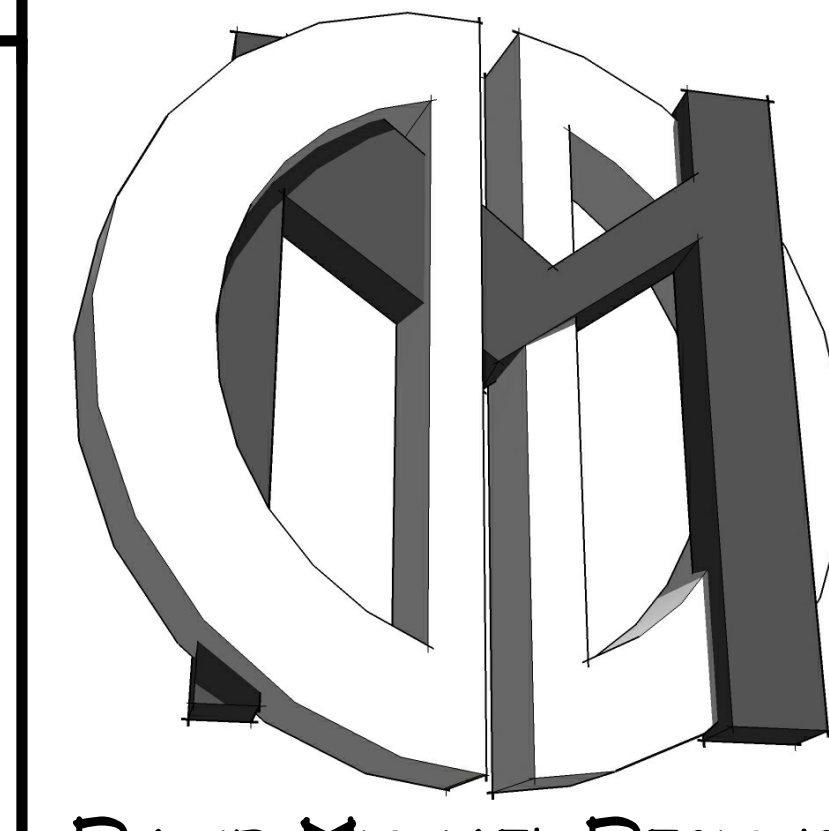

DAVID MICHAEL DESIGNS

73 CENTER STREET, COSTA MESA, CA 92627
 PH: 949.701.9539 FAX: 949.690.2192
 EMAIL: DAVIDMICHAELDESIGNS@GMAIL.COM

REVISIONS	
1	
2	

THIS SET OF CONSTRUCTION DOCUMENTS, INCLUDING ALL IDEAS AND DESIGN, ARE THE PROPERTY OF DAVID MICHAEL DESIGNS (DMDS) AND IS NOT TO BE USED IN OTHER PROJECTS WITHOUT THE WRITTEN AUTHORIZATION OF DAVID MICHAEL DESIGNS (DMDS). THE REPRODUCTION OR MODIFICATION OF THIS DOCUMENT WITHOUT THE PRIOR WRITTEN CONSENT OF DMDS IS PROHIBITED. THIS DOCUMENTATION INCLUDES FIELD WORK AND DOES NOT NECESSARILY INCLUDE AS-BUILT OR EXISTING CONDITIONS. DMDS IS NOT WARRANTING IN ANY WAY THE ACCURACY OF THIS INFORMATION AND SHALL NOT BE RESPONSIBLE FOR ANY DISCREPANCY BETWEEN THIS DOCUMENT AND EXISTING CONDITIONS.

HOME OWNER:
BEN & HEATHER JENKINS
920 LAKE ORANGE ROAD &
1313 LAKE ORANGE ROAD, HILLSBOROUGH,
NC 27278

4	ELEVATIONS
DATE	8/3/2023
SCALE	1/4" = 1'-0"
ARTIST	
DAVID MICHAEL DESIGNS	

SHEET
A4