



DAVID MICHAEL DESIGNS

712 CENTER STREET COSTA MESA, CA 92627  
PH: 949.501.5535 FAX: 949.650.2192  
EMAIL: DAVIDMICHAELDESIGNS@GMAIL.COM

REVISIONS

1	
2	


THIS SET OF CONSTRUCTION DOCUMENTS, INCLUDING ALL IDEAS AND DESIGN, ARE THE PROPERTY OF DAVID MICHAEL DESIGNS (DMD) AND IS NOT TO BE USED IN EITHER ENTIRETY OR PARTIALLY FOR ANY OTHER PROJECTS WITHOUT THE WRITTEN AUTHORIZATION OF DAVID MICHAEL DESIGNS (DMD). THE REPRODUCTION OR MODIFICATION OF THIS DOCUMENT WITHOUT THE PRIOR WRITTEN CONSENT OF DMD IS PROHIBITED. THIS DOCUMENTATION INCLUDES NEW WORK AND DOES NOT NECESSARILY INCLUDE AS-BUILT OR EXISTING CONDITIONS. DMD IS NOT WARRANTING IN ANY WAY THE ACCURACY OF THIS INFORMATION AND SHALL NOT BE RESPONSIBLE FOR ANY DISCREPANCY BETWEEN THIS DOCUMENT AND EXISTING CONDITIONS.

HOME OWNER:  
**ERIC AND MELISSA DIXON**  
**10542 MILLER CIR,**  
**YILLA PARK, CA 92861**

4	TITLE	EXISTING
	DATE	11/16/2021
	SCALE	1/4" = 1'-0"
	ARTIST	DAVID MICHAEL DESIGNS

SHEET

**A4**

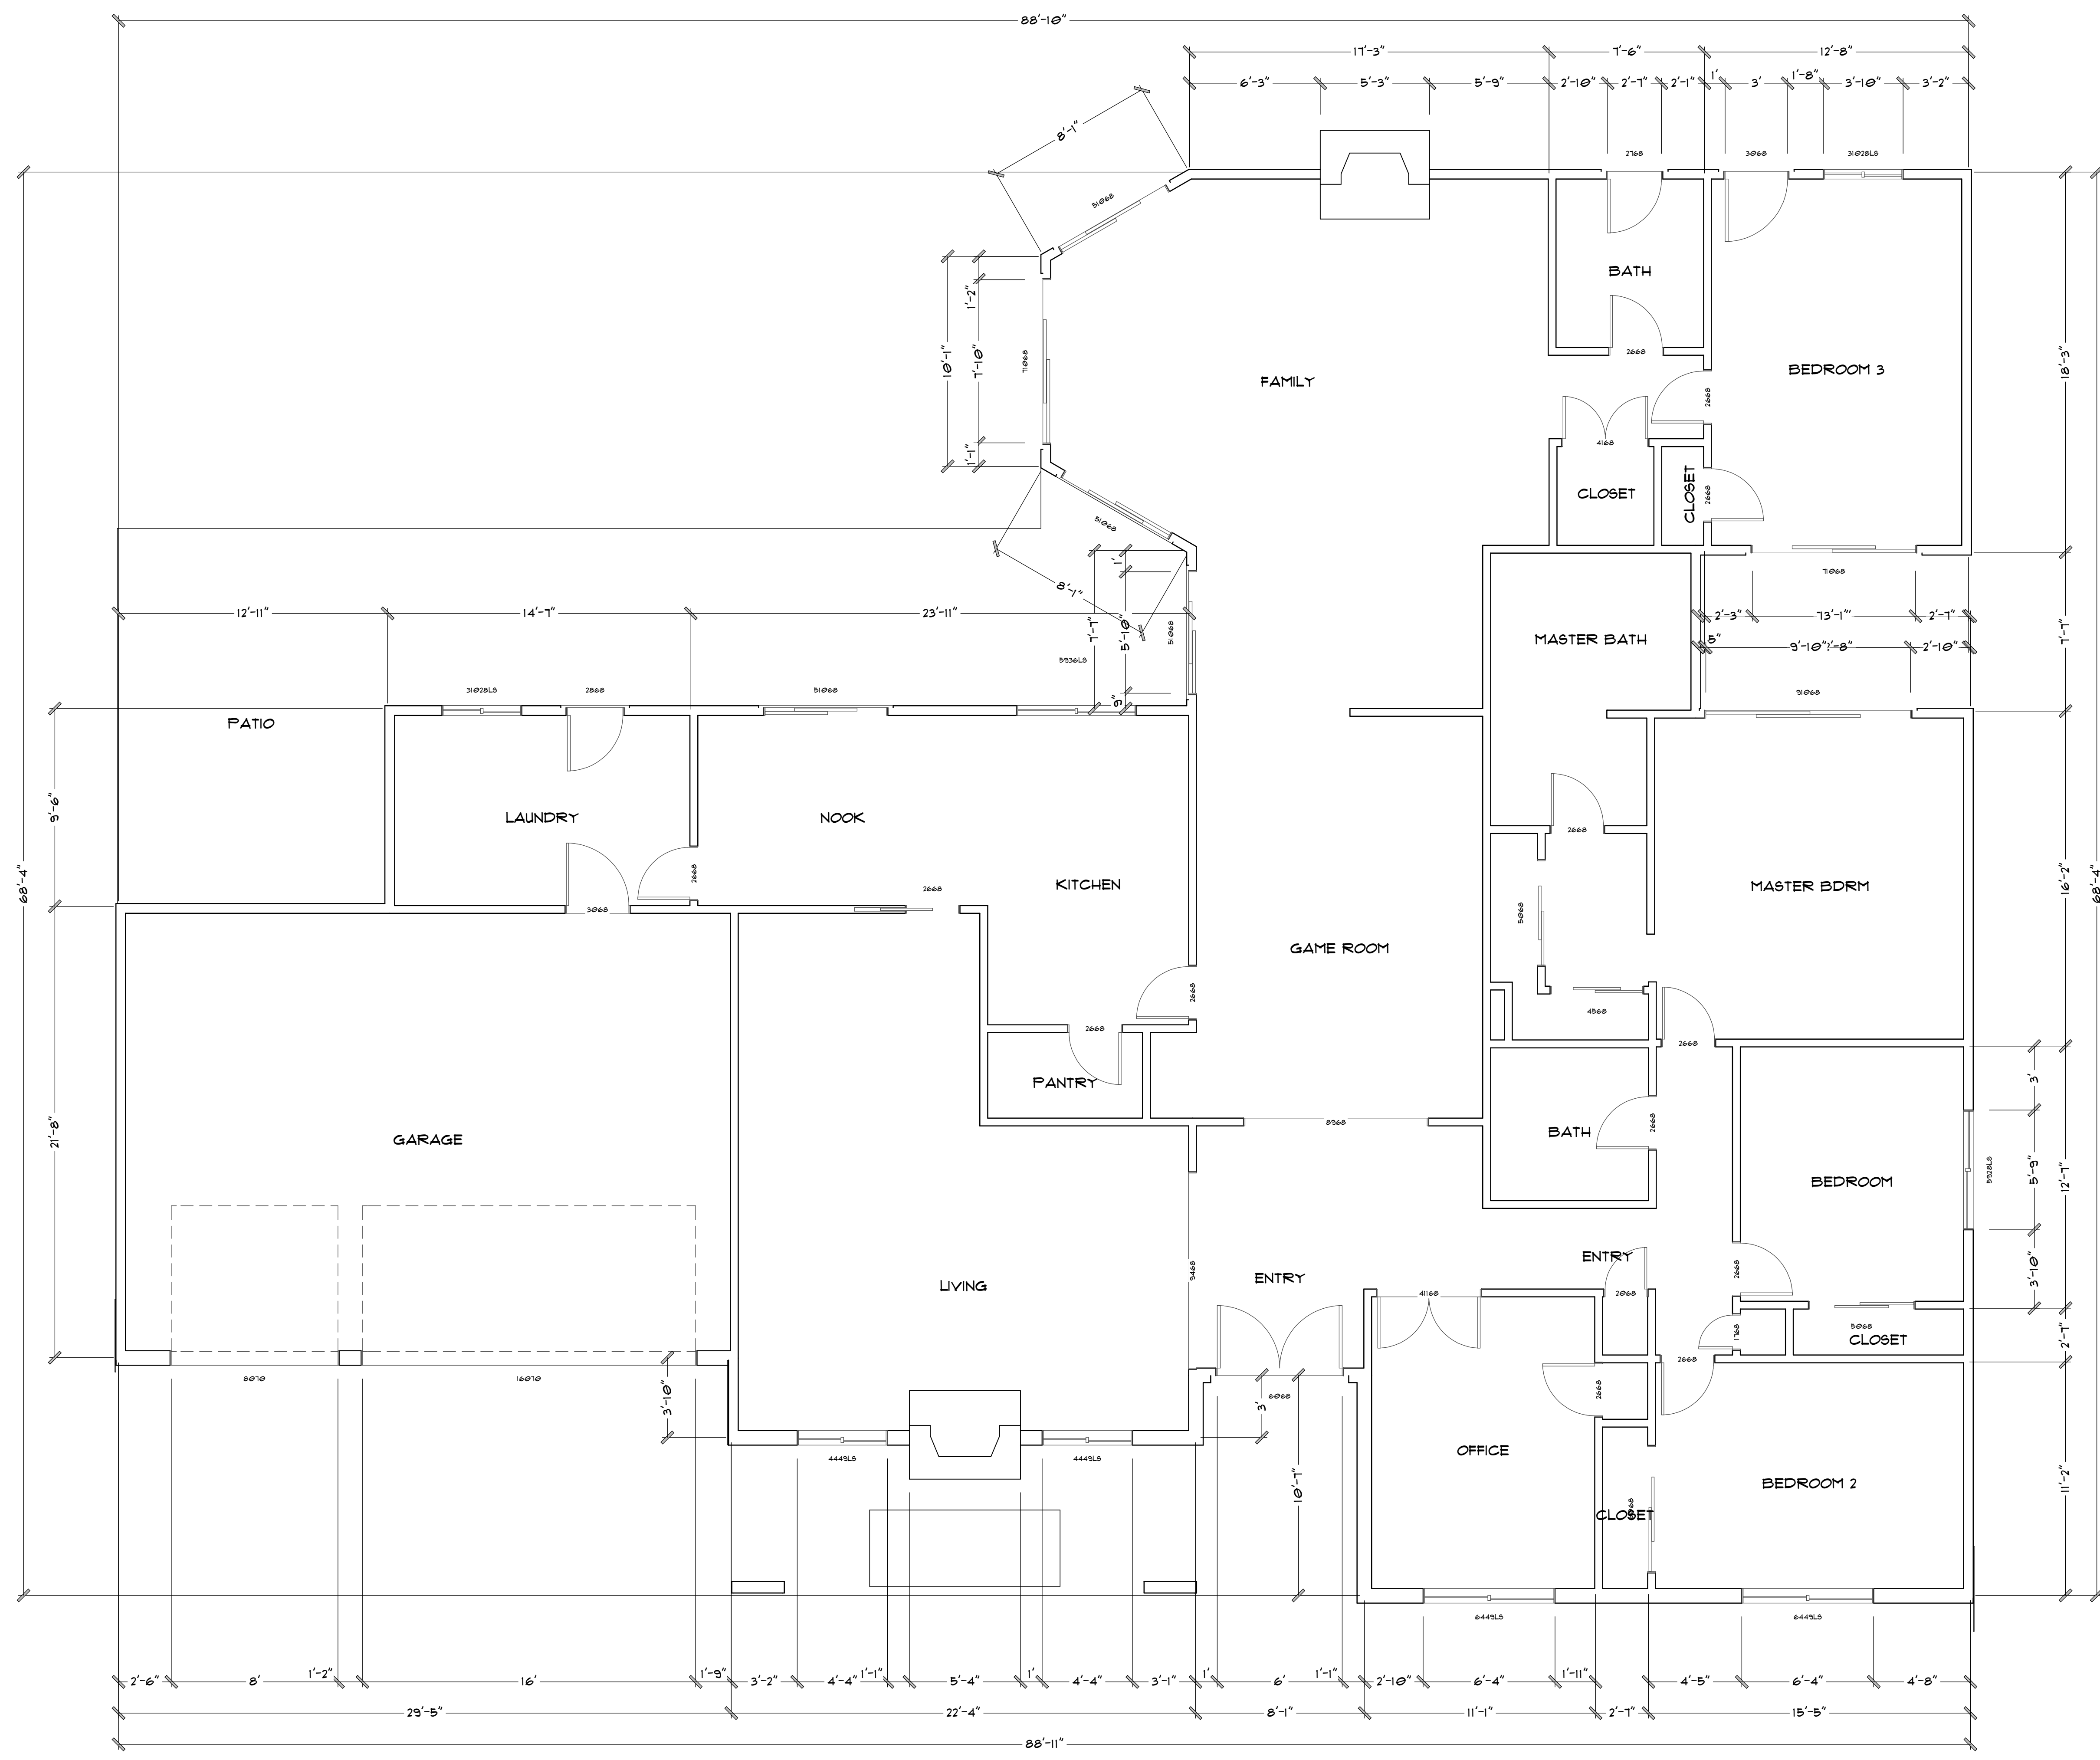

LIVING AREA  
3403 SQ. FT.

**EXISTING PLAN**

SCALE:  
1/4" = 1'-0"


**4**

**PLAN NOTES:**

1. OPTIONAL BARN DOOR
2. LINEN FULL HEIGHT CABINET
3. SHOWER SEAT
4. WALL NICHE IN SHOWER
5. CHANGE OUT (E) SLIDERS TO FULL HEIGHT WINDOWS.
6. 36" REFRIGERATOR
7. TRASH FULL OUT
8. CUSTOM BUILT HIDE AWAY CABINET DOORS GIVE ACCESS TO LAUNDRY ROOM.
9. MICROWAVE DRAWER
10. 42" GAS RANGE
11. CUSTOM BUILT-IN HUTCH AREA
12. DEMO WALLS
13. NEW WALLS.
14. CLOSE IN (E) DOORWAY
15. EXISTING WALLS NOT TO CHANGE
16. WRAP COUNTERTOP OUTSIDE UNDER NEW BI-FOLDING WINDOWS.
17. (N) KITCHEN DOOR ACCESS.
18. UPDATE DOOR
19. KIDS LOCKER AREAS
20. OPTIONAL LAUNDRY SINK LOCATION
21. STACKABLE WASHER DRYERS
22. BUILD NEW WALLS TO ENCLOSE DINING AREA.
23. LIVING ROOM BEAMS FOLLOW VAULTED CEILING.
24. REMOVE (E) RAISED SLAB BOTH INSIDE AND OUTSIDE ENTRY AREA.
25. FULL HEIGHT PANTRY STORAGE

DOOR SCHEDULE				
NUMBER	QTY	WIDTH	HEIGHT	DESCRIPTION
D01	1	30"	80"	HINGED-PANEL
D02	1	31 7/8"	80"	EXT. HINGED-GLASS PANEL
D03	1	30"	80"	BARN-BARNPLANK DOOR
D04	1	36"	80"	EXT. HINGED-GLASS PANEL
D05	1	36"	80"	HINGED-PANEL

WINDOW SCHEDULE				
NUMBER	QTY	WIDTH	HEIGHT	DESCRIPTION
W01	1	46"	32"	LEFT SLIDING
W02	4	48"	12"	SINGLE HUNG
W03	1	90"	44"	EXT. 4 DR. BIFOLD-GLASS PANEL

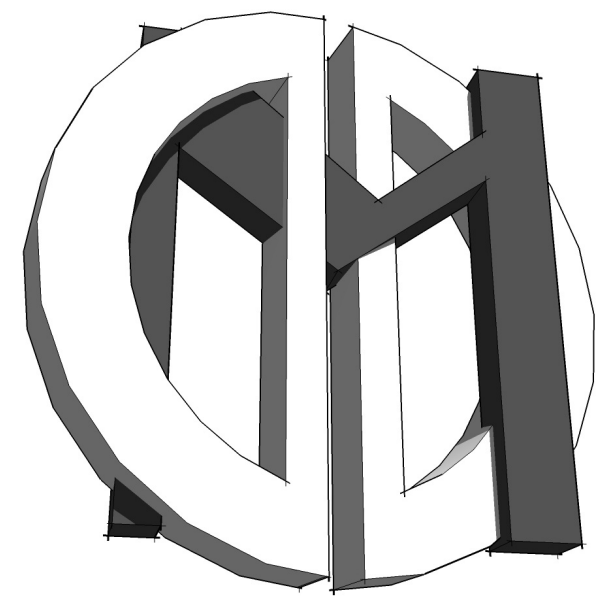

DAVID MICHAEL DESIGNS


712 CENTER STREET COSTA MESA, CA 92627  
PH: 949.501.5535 FAX: 949.650.2192  
EMAIL: DAVIDMICHAELDESIGNS@GMAIL.COM

**REVISIONS**

NO.	DESCRIPTION
1	
2	

THIS SET OF CONSTRUCTION DOCUMENTS, INCLUDING ALL IDEAS AND DESIGN, ARE THE PROPERTY OF DAVID MICHAEL DESIGNS (DMD) AND IS NOT TO BE USED IN EITHER ENTIRETY OR PARTIALLY FOR ANY OTHER PROJECTS WITHOUT THE WRITTEN AUTHORIZATION OF DAVID MICHAEL DESIGNS (DMD). THE REPRODUCTION OR MODIFICATION OF THIS DOCUMENT WITHOUT THE PRIOR WRITTEN CONSENT OF DMD IS PROHIBITED. THIS DOCUMENTATION INCLUDES NEW WORK AND DOES NOT NECESSARILY INCLUDE AS-BUILT OR EXISTING CONDITIONS. DMD IS NOT WARRANTING IN ANY WAY THE ACCURACY OF THIS INFORMATION AND SHALL NOT BE RESPONSIBLE FOR ANY DISCREPANCY BETWEEN THIS DOCUMENT AND EXISTING CONDITIONS.

HOME OWNER:  
**ERIC AND MELISSA DIXON**  
10542 MILLER CIR,  
VILLA PARK, CA 92861

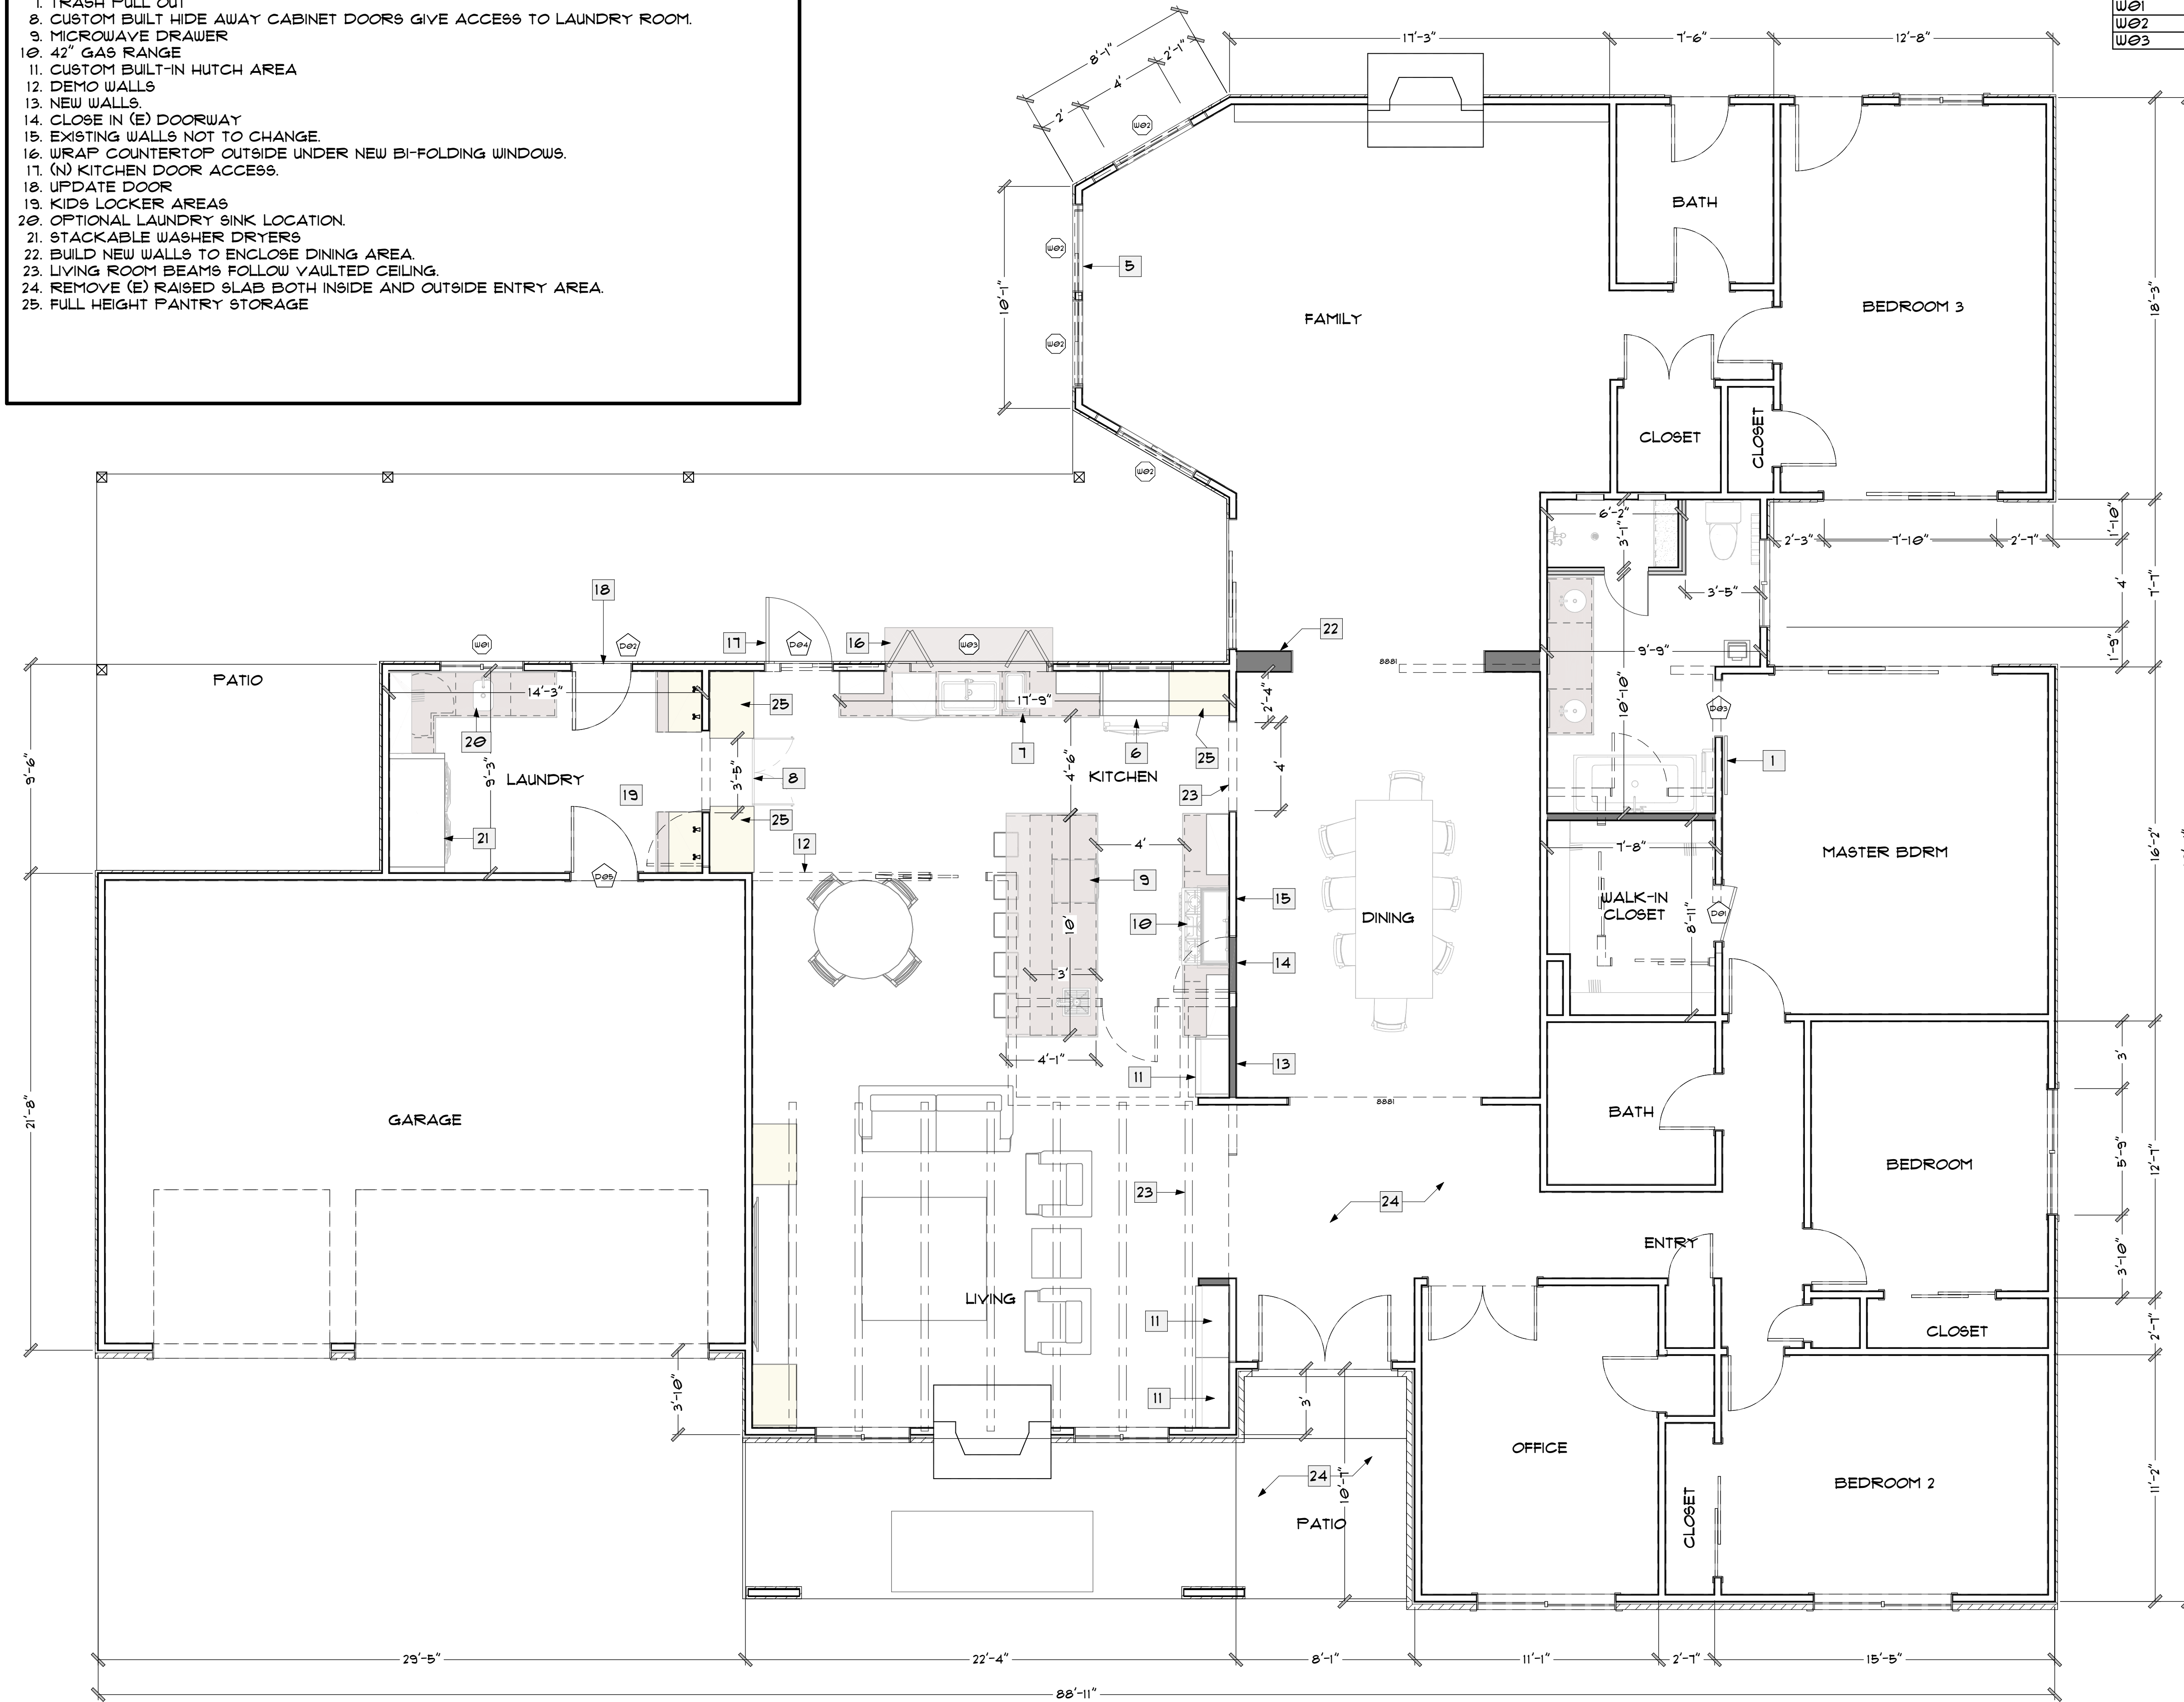

W/L	WALL LEGEND & BASIC CALL OUT'S
---	DEMO WALLS
(N)	EXTERIOR WALL
(E)	EXTERIOR WALL
(N)	INTERIOR WALL
(N)	INTERIOR WALL

(N) = NEW  
(E) = EXISTING  
F.F. = FINISHED FLOOR  
N.G. = NATURAL GRADE  
PL = PLATE HEIGHT

5	TITLE	1st FLR.
	DATE	11/16/2021
	SCALE	1/4" = 1'-0"
	ARTIST	DAVID MICHAEL DESIGNS

**SHEET**  
**A5**

LIVING AREA  
3403 SQ FT

**PROPOSED FLOOR PLAN**

SCALE:  
1/4" = 1'-0"

5