



# (E) 1ST FLOOR

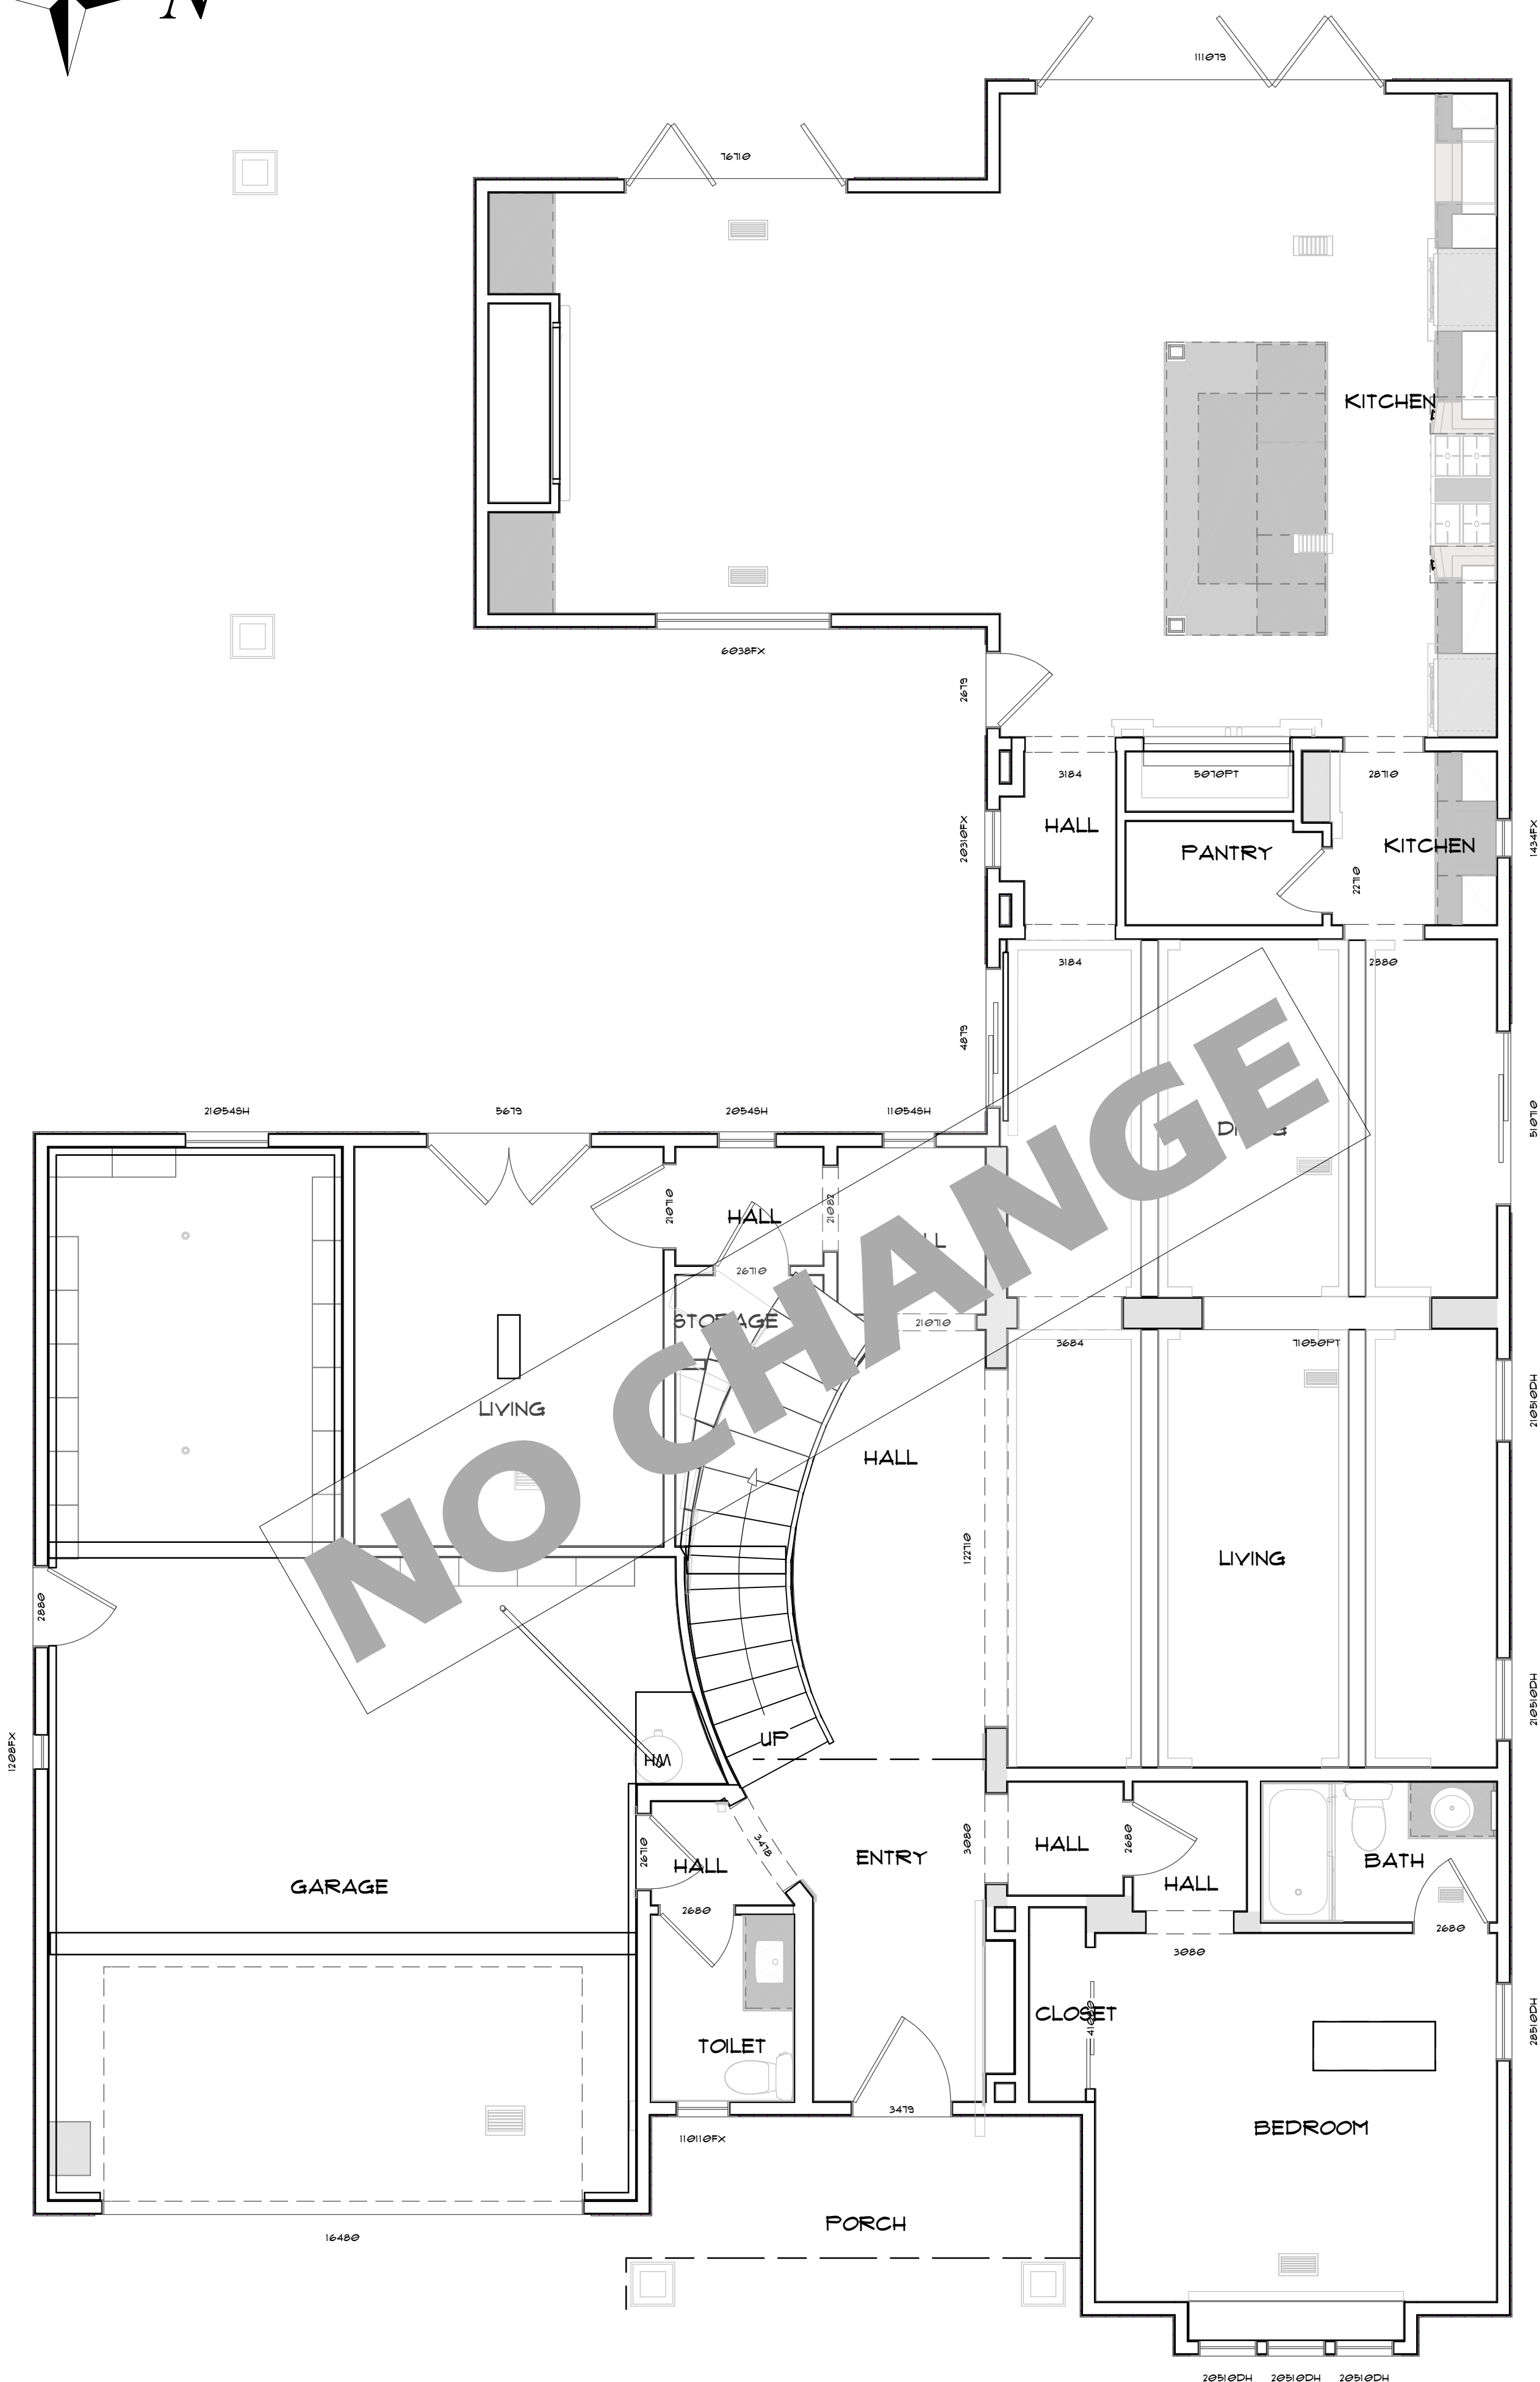

# PROPOSED FLIPPED VERSION / 2ND FLOOR

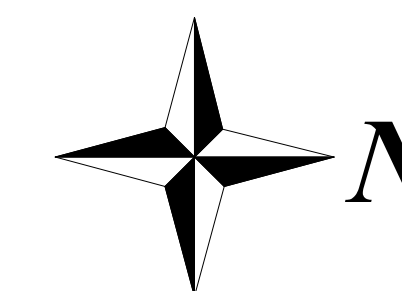



### PLAN NOTES:

1. FUR OUT SHOWER WALL FOR DEEP NICHE INSERTS.
2. CLOSE (E) WINDOW / DEMO.
3. NICHE AREA WITH TILED IN SHELVES.
4. SHOWER SEAT.
5. PONY WALL WITH TEMPERED GLASS SHOWER PANEL ABOVE.
6. BROKEN ARCHWAYS FOR ENTRANCE.
7. TOWEL BAR WARMER UNIT.
8. FREE STANDING TUB WITH (N) WINDOWS FOR LIGHT.
9. FRAME WALL IN FOR CONSOLE TABLE AND MIRROR / FACES HALLWAY.
10. KEEP EXISTING WINDOWS FOR LIGHT IN (N) HALLWAY.
11. (N) SITTING AREA WITH (E) WINDOWS.
12. ALL (N) WINDOWS FOR BACKYARD VIEWS.
13. 3'X3' SKYLIGHT
14. RAIN HEAD COMES FROM SKYLIGHTS CHANNEL

**W/L WALL LEGEND & BASIC CALL OUT'S**

- DEMO WALLS
- (N) EXTERIOR WALL
- (E) EXTERIOR WALL
- (N) INTERIOR WALL
- (E) INTERIOR WALL

(N) = NEW  
 (E) = EXISTING  
 F.F. = FINISHED FLOOR  
 G. = GRADE  
 PL = PLATE HEIGHT

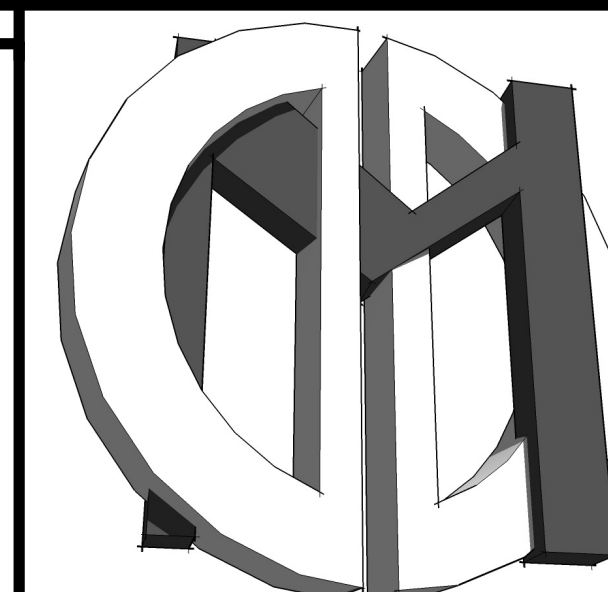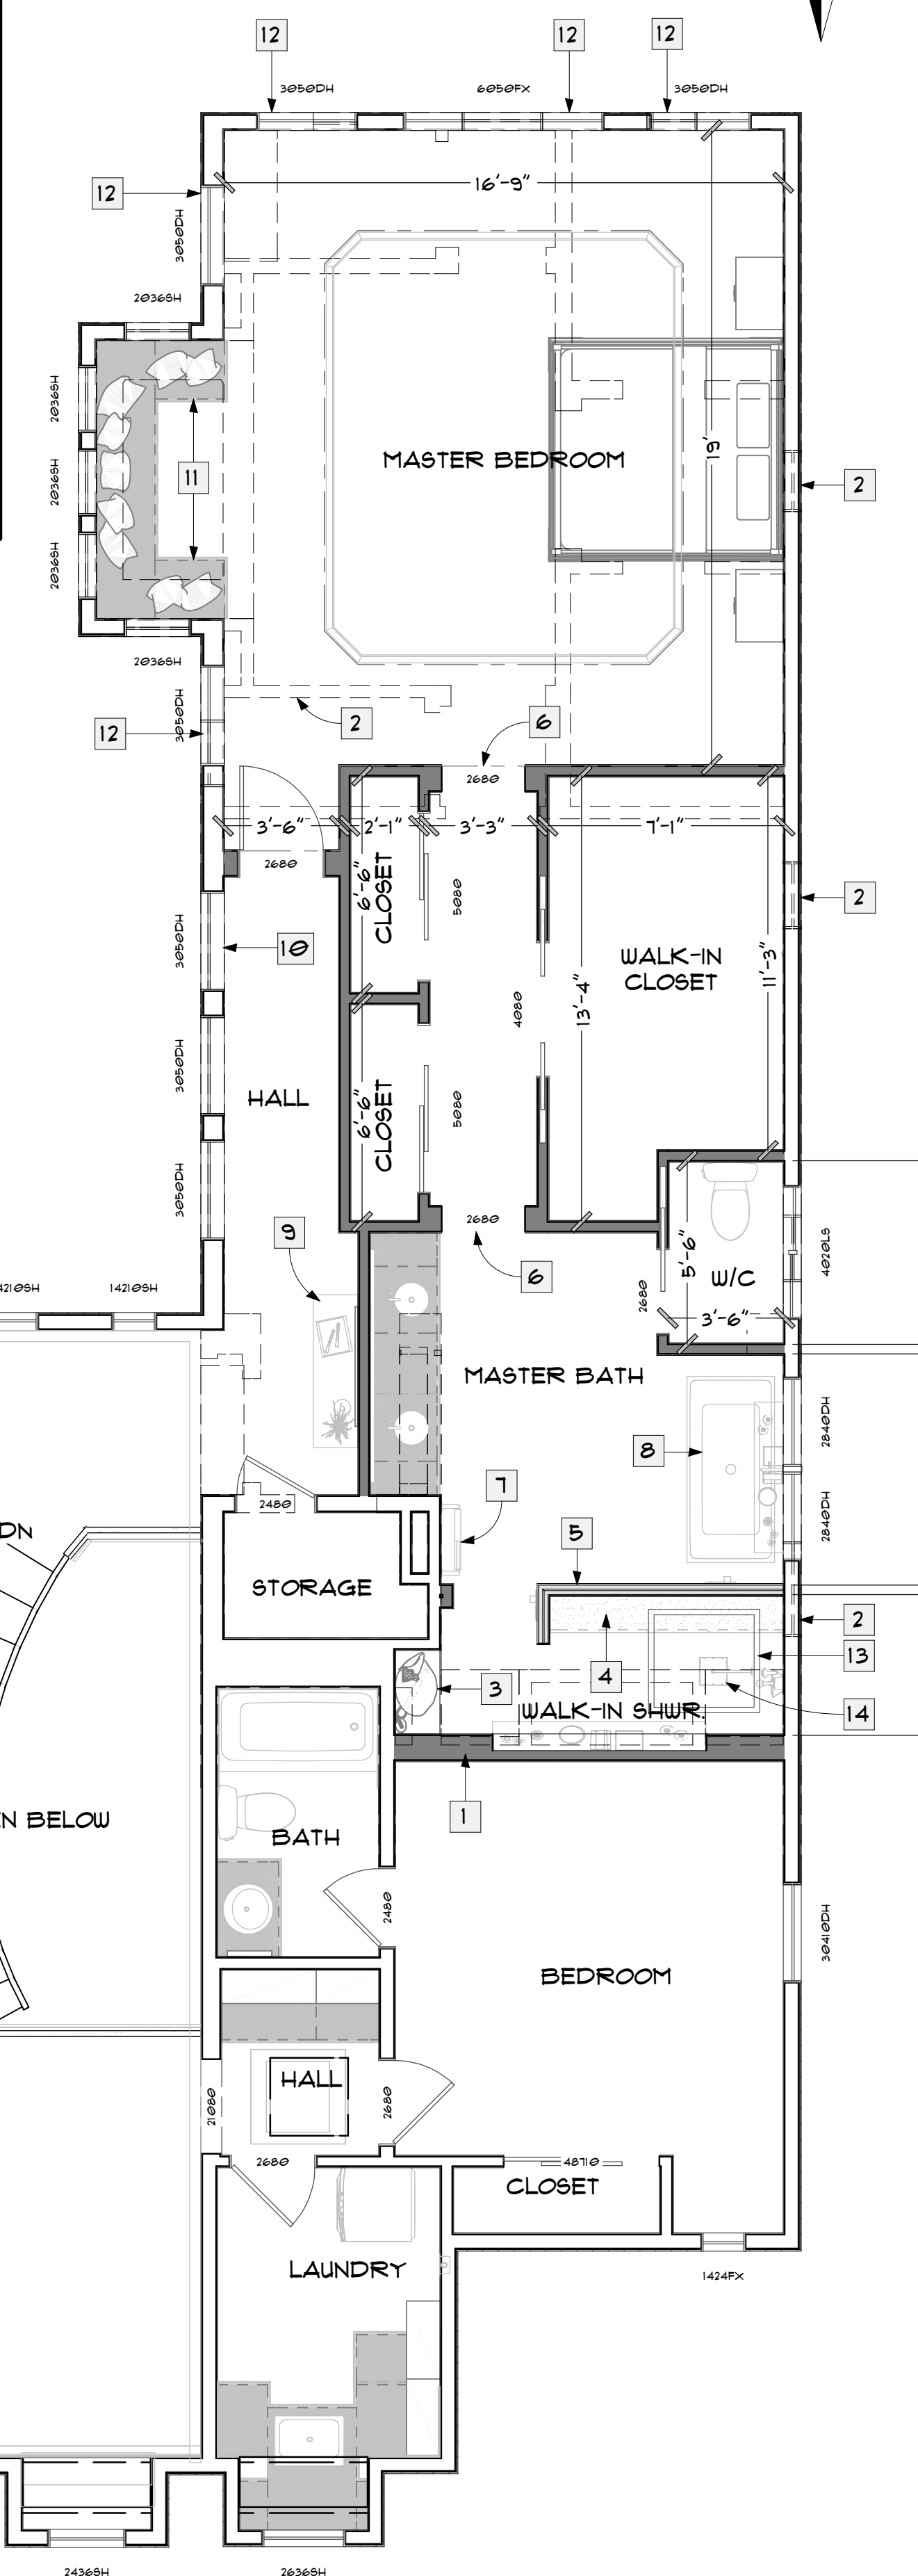

DAVID MICHAEL DESIGNS

712 CENTER STREET COSTA MESA, CA 92627  
PH: 949.501.5535 FAX: 949.650.2192  
EMAIL: DAVIDMICHAELDESIGNS@GMAIL.COM

### REVISIONS

1	
2	

THIS SET OF CONSTRUCTION DOCUMENTS, INCLUDING ALL TITLES AND DESIGNS, ARE THE PROPERTY OF DAVID MICHAEL DESIGNS (DMCD) AND IS NOT TO BE USED IN EITHER WHOLE OR PART FOR ANY OTHER PROJECTS WITHOUT THE WRITTEN AUTHORIZATION OF DAVID MICHAEL DESIGNS (DMCD). THE REPRODUCTION OR MODIFICATION OF THIS DOCUMENT WITHOUT THE WRITTEN CONSENT OF DMCD IS PROHIBITED. THIS DOCUMENTATION INCLUDES NEW WORK AND DOES NOT NECESSARILY INCLUDE AS-BUILT OR EXISTING CONDITIONS. DMCD IS NOT WARRANTING IN ANY WAY THE ACCURACY OF THIS INFORMATION AND SHALL NOT BE RESPONSIBLE FOR ANY DISCREPANCY BETWEEN THIS DOCUMENT AND EXISTING CONDITIONS.

HOME OWNER:  
**17 CHRISTOPHER ST,  
 LADERA RANCH, CA  
 92694**

4	PROPOSED FLOOR PLAN
TITLE	FLOOR PLAN
DATE	10/8/2024
SCALE	1/4" = 1'-0"
ARTIST	DAVID MICHAEL DESIGNS

### SHEET

# A4

## FLIPPED VERSION / PROPOSED PLAN

SCALE:  
1/4" = 1'-0"

4