



DAVID MICHAEL DESIGNS

712 CENTER STREET COSTA MESA, CA 92627
PH: 949.501.5535 FAX: 949.650.2192
EMAIL: DAVIDMICHAELDESIGNS@GMAIL.COM

REVISIONS

1	
2	

THIS SET OF CONSTRUCTION DOCUMENTS, INCLUDING ALL IDEAS AND DESIGN, ARE THE PROPERTY OF DAVID MICHAEL DESIGNS (DMD) AND IS NOT TO BE USED IN EITHER ENTIRETY OR PARTIALLY FOR ANY OTHER PROJECTS WITHOUT THE WRITTEN AUTHORIZATION OF DAVID MICHAEL DESIGNS (DMD). THE REPRODUCTION OR MODIFICATION OF THIS DOCUMENT WITHOUT THE PRIOR WRITTEN CONSENT OF DMD IS PROHIBITED. THIS DOCUMENTATION INCLUDES NEW WORK AND DOES NOT NECESSARILY INCLUDE AS-BUILT OR EXISTING CONDITIONS. DMD IS NOT WARRANTING IN ANY WAY THE ACCURACY OF THIS INFORMATION AND SHALL NOT BE RESPONSIBLE FOR ANY DISCREPANCY BETWEEN THIS DOCUMENT AND EXISTING CONDITIONS.



HOME OWNER:
DANIEL & PATRICIA DONAHUE
31991 VIA OSO,
COTO DE CAZA, CA 92679

SHEET

4	FLOOR PLAN
DATE	8/14/2023
SCALE	1/4" = 1'-0"
ARTIST	DAVID MICHAEL DESIGNS

SHEET

A4

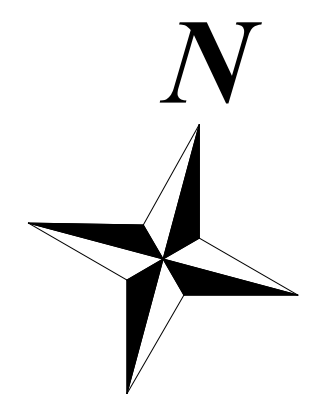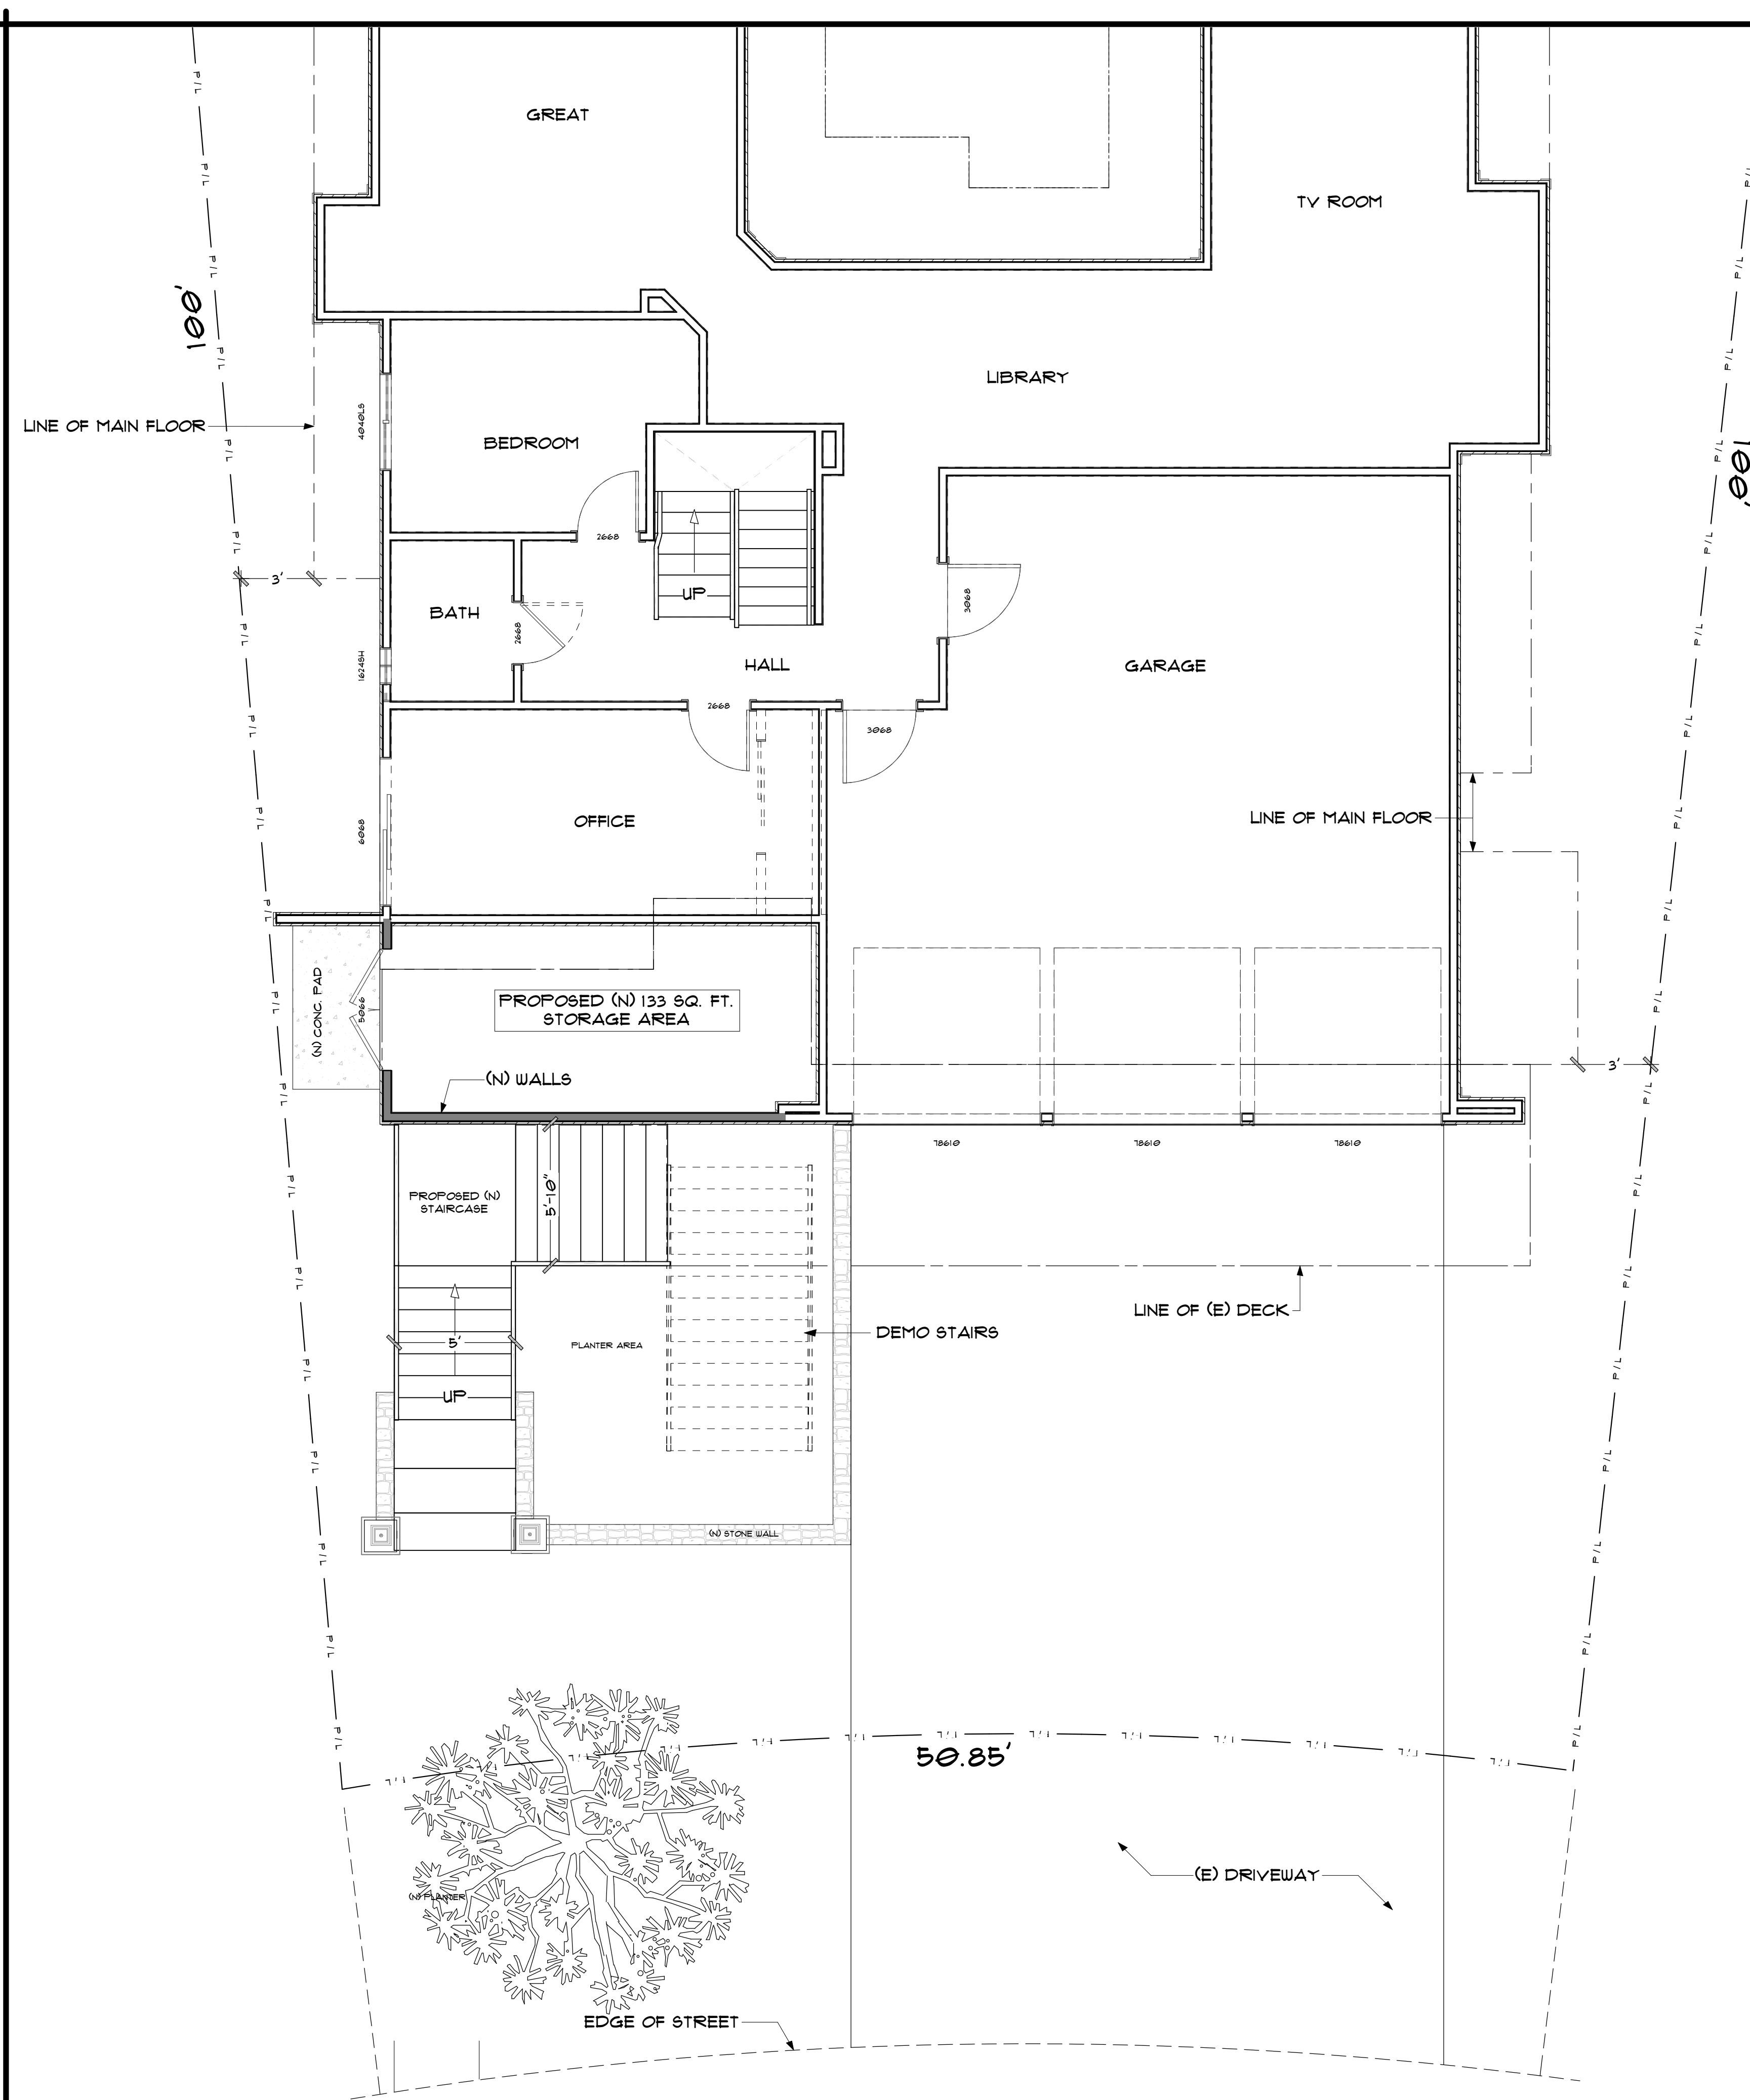

W/L	WALL LEGEND & BASIC CALL OUT'S
	DEMO WALLS
	(N) EXTERIOR WALL
	(E) EXTERIOR WALL
	(N) INTERIOR WALL
	(E) INTERIOR WALL
(N)	= NEW
(E)	= EXISTING
F.F.	= FINISHED FLOOR
G.	= GRADE
PL	= PLATE HEIGHT

PROPOSED SUB-FLOOR PLAN

SCALE: 1/4" = 1'-0"

4




DAVID MICHAEL DESIGNS

712 CENTER STREET COSTA MESA, CA 92627
PH: 949.501.5535 FAX: 949.650.2192
EMAIL: DAVIDMICHAELDESIGNS@GMAIL.COM

REVISIONS

1	
2	

THIS SET OF CONSTRUCTION DOCUMENTS, INCLUDING ALL IDEAS AND DESIGN, ARE THE PROPERTY OF DAVID MICHAEL DESIGNS (DMD) AND IS NOT TO BE USED IN EITHER ENTIRELY OR PARTIALLY FOR ANY OTHER PROJECTS WITHOUT THE WRITTEN AUTHORIZATION OF DAVID MICHAEL DESIGNS (DMD). THE REPRODUCTION OR MODIFICATION OF THIS DOCUMENT WITHOUT THE PRIOR WRITTEN CONSENT OF DMD IS PROHIBITED. THIS DOCUMENTATION INCLUDES NEW WORK AND DOES NOT NECESSARILY INCLUDE AS-BUILT OR EXISTING CONDITIONS. DMD IS NOT WARRANTING IN ANY WAY THE ACCURACY OF THIS INFORMATION AND SHALL NOT BE RESPONSIBLE FOR ANY DISCREPANCY BETWEEN THIS DOCUMENT AND EXISTING CONDITIONS.

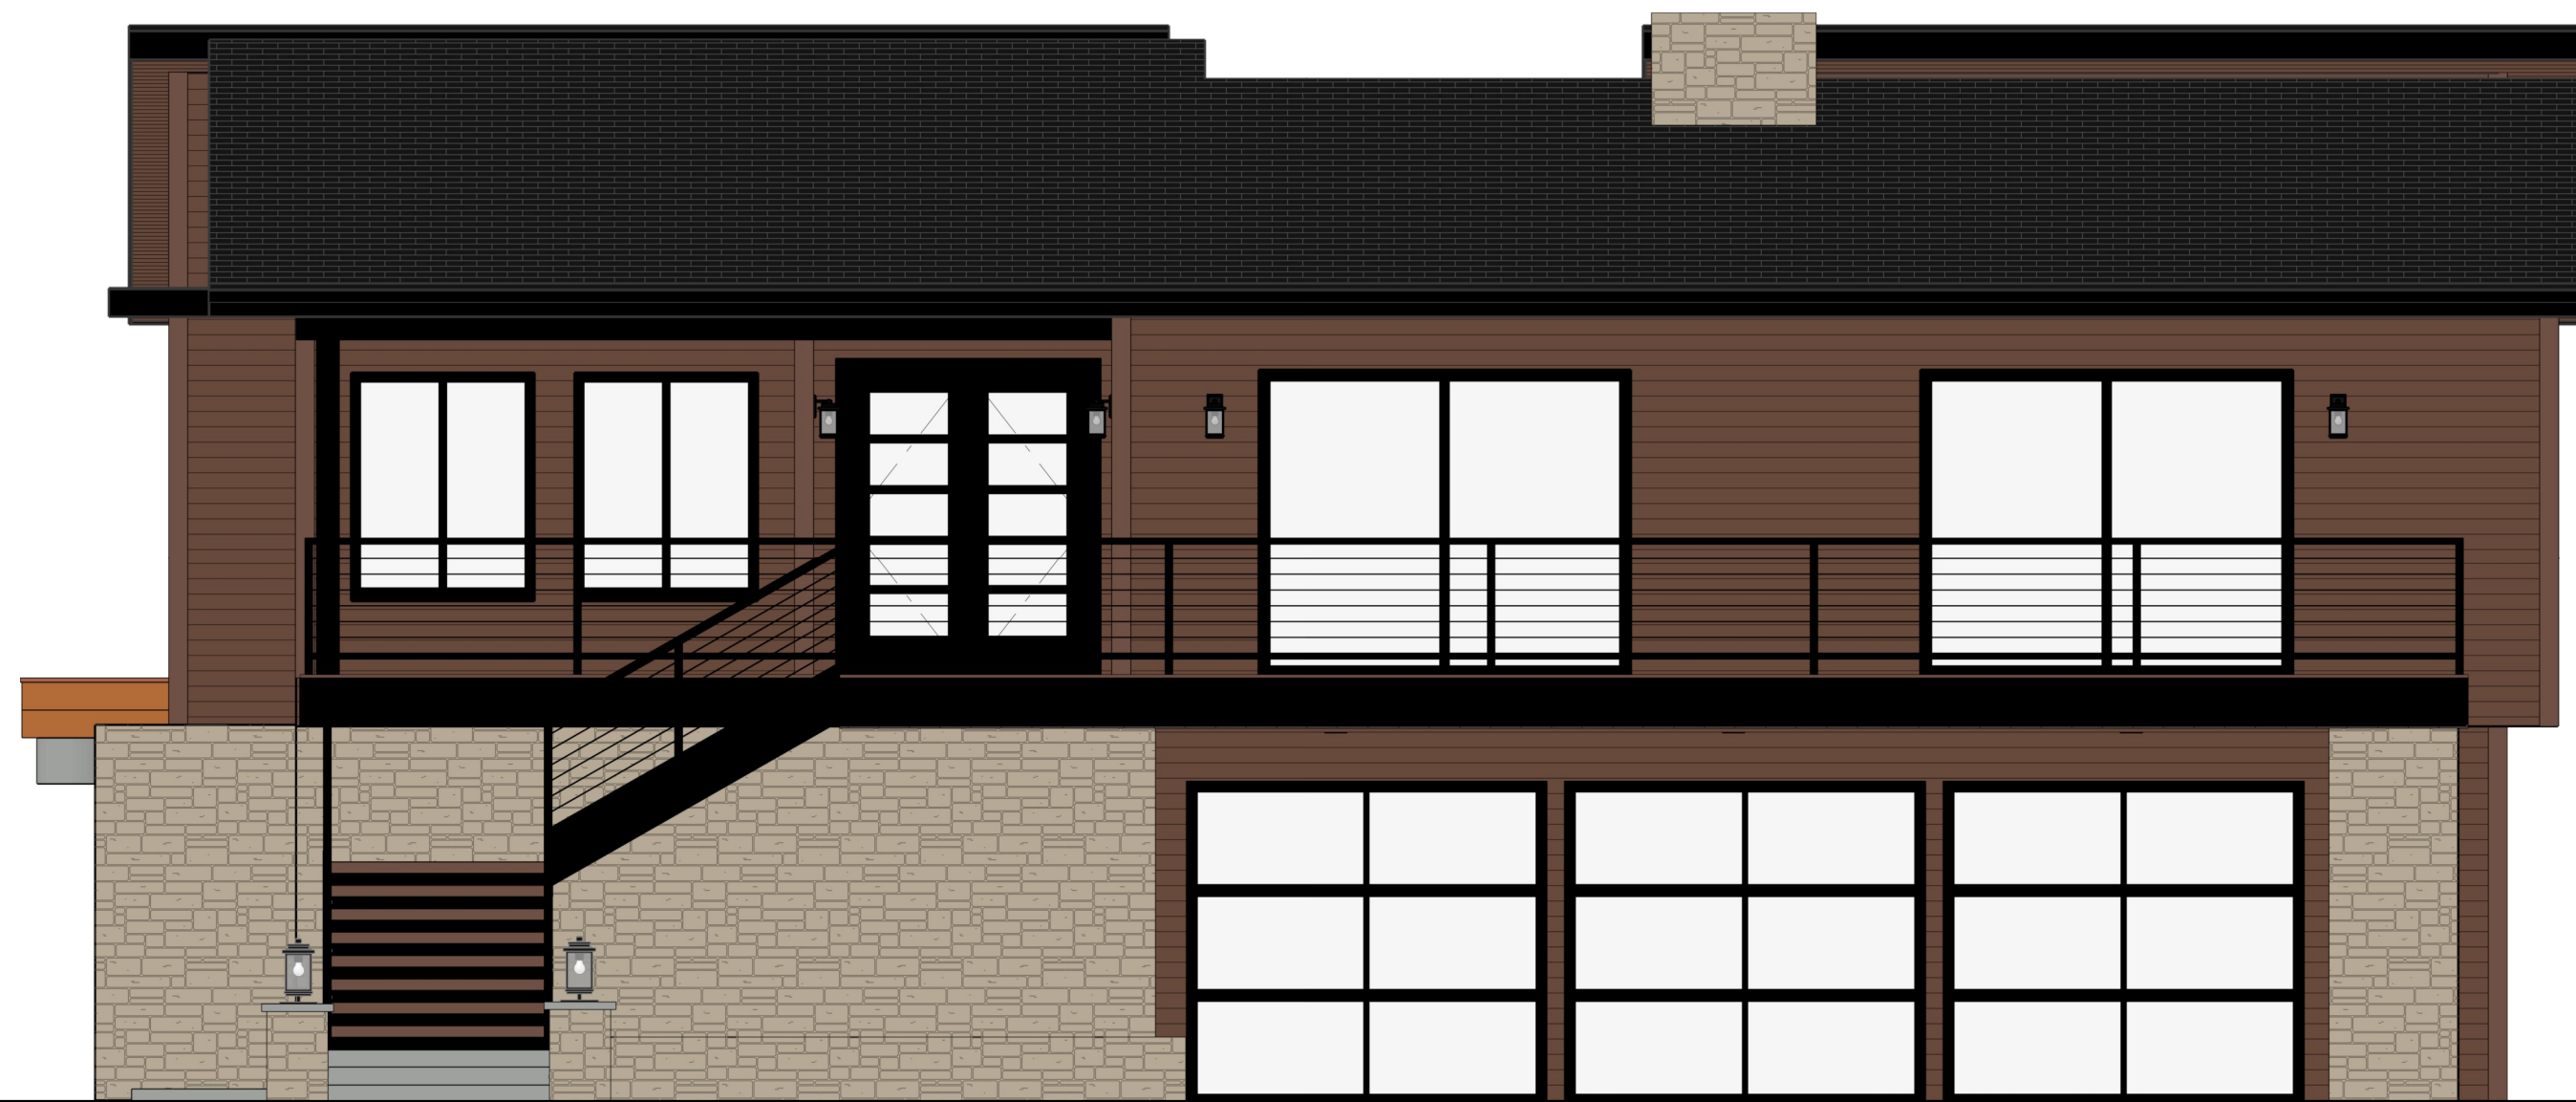



PROPOSED SOUTH ELEVATION

SCALE: 1/4" = 1'-0" 5



PROPOSED WEST ELEVATION

SCALE: 1/4" = 1'-0" W

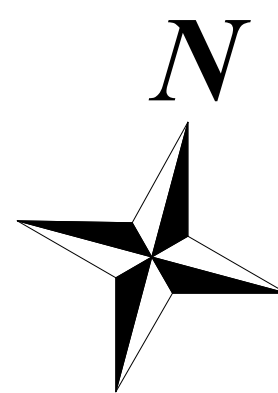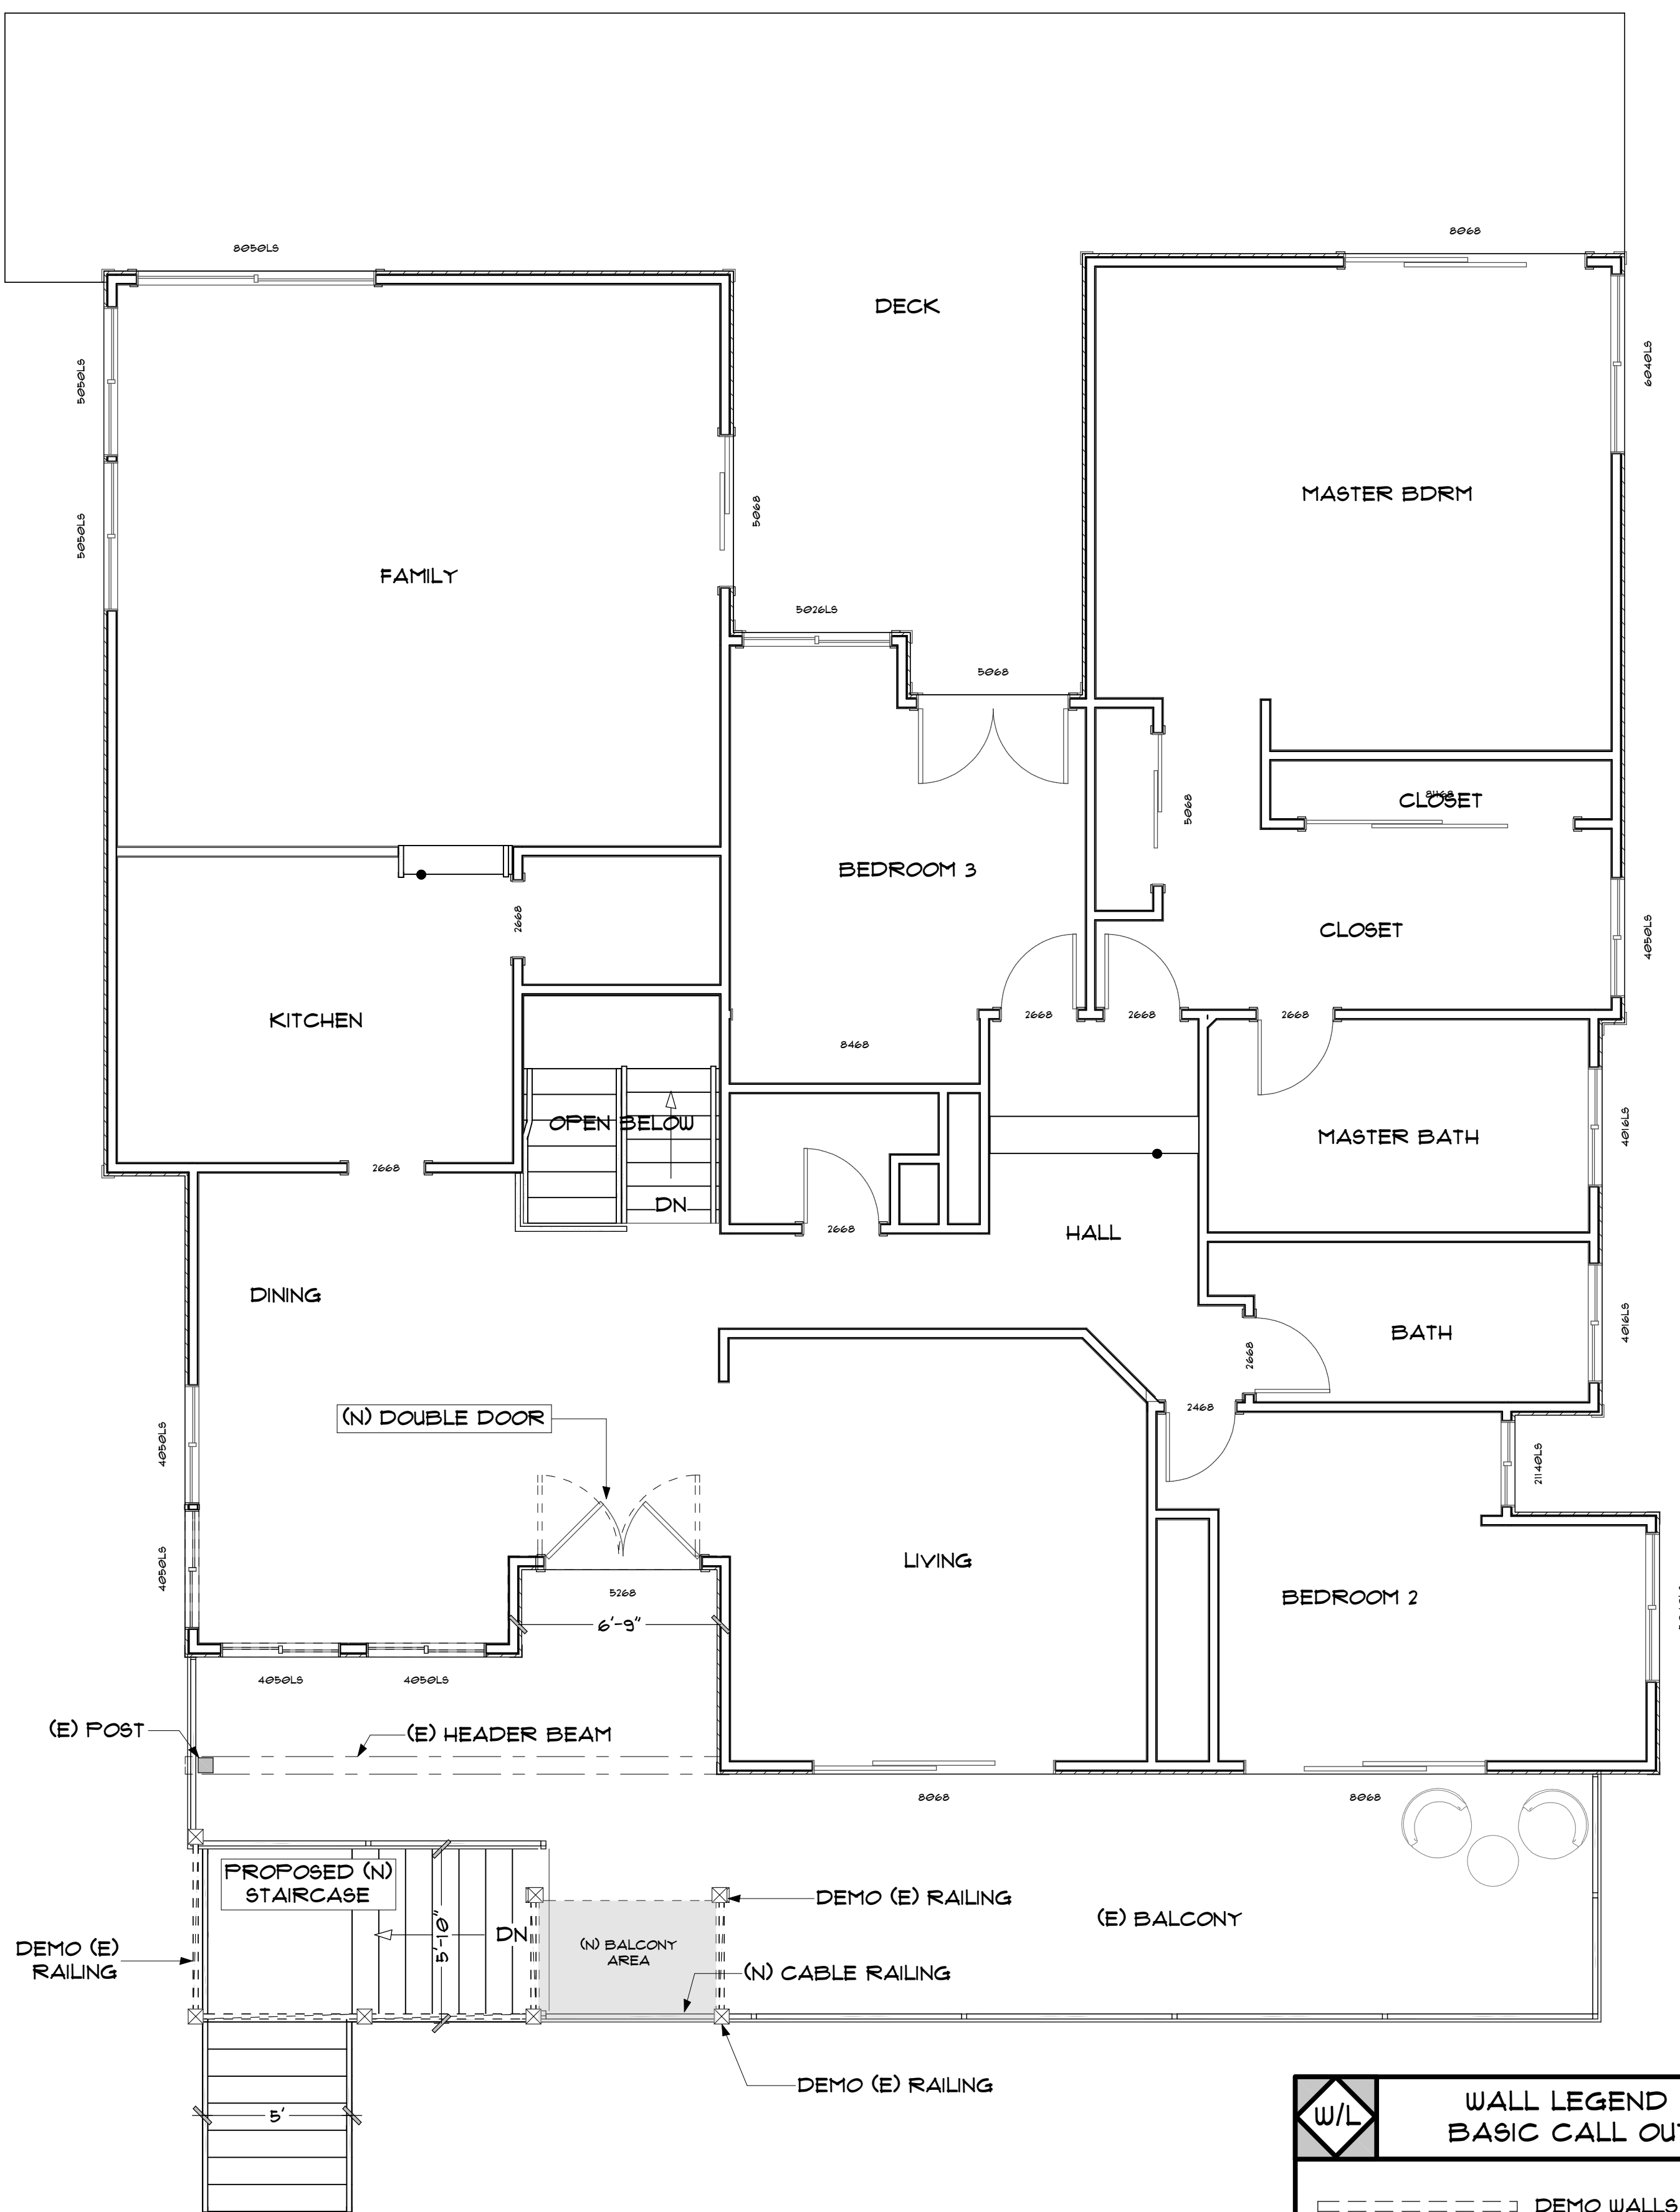

W/L	WALL LEGEND & BASIC CALL OUT'S
	DEMO WALLS
	(N) EXTERIOR WALL
	(E) EXTERIOR WALL
	(N) INTERIOR WALL
	(E) INTERIOR WALL
(N)	= NEW
(E)	= EXISTING
F.F.	= FINISHED FLOOR
G.	= GRADE
PL.	= PLATE HEIGHT

PROPOSED 1ST FLOOR PLAN

SCALE: 1/4" = 1'-0" 5

HOME OWNER:
DANIEL & PATRICIA DONAHUE
31991 VIA OSO,
COTO DE CAZA, CA 92679

5	TITLE	FLOOR PLAN
	DATE	8/14/2023
	SCALE	1/4" = 1'-0"
	ARTIST	DAVID MICHAEL DESIGNS

SHEET

A5