



PROPOSED FIRST FLOOR

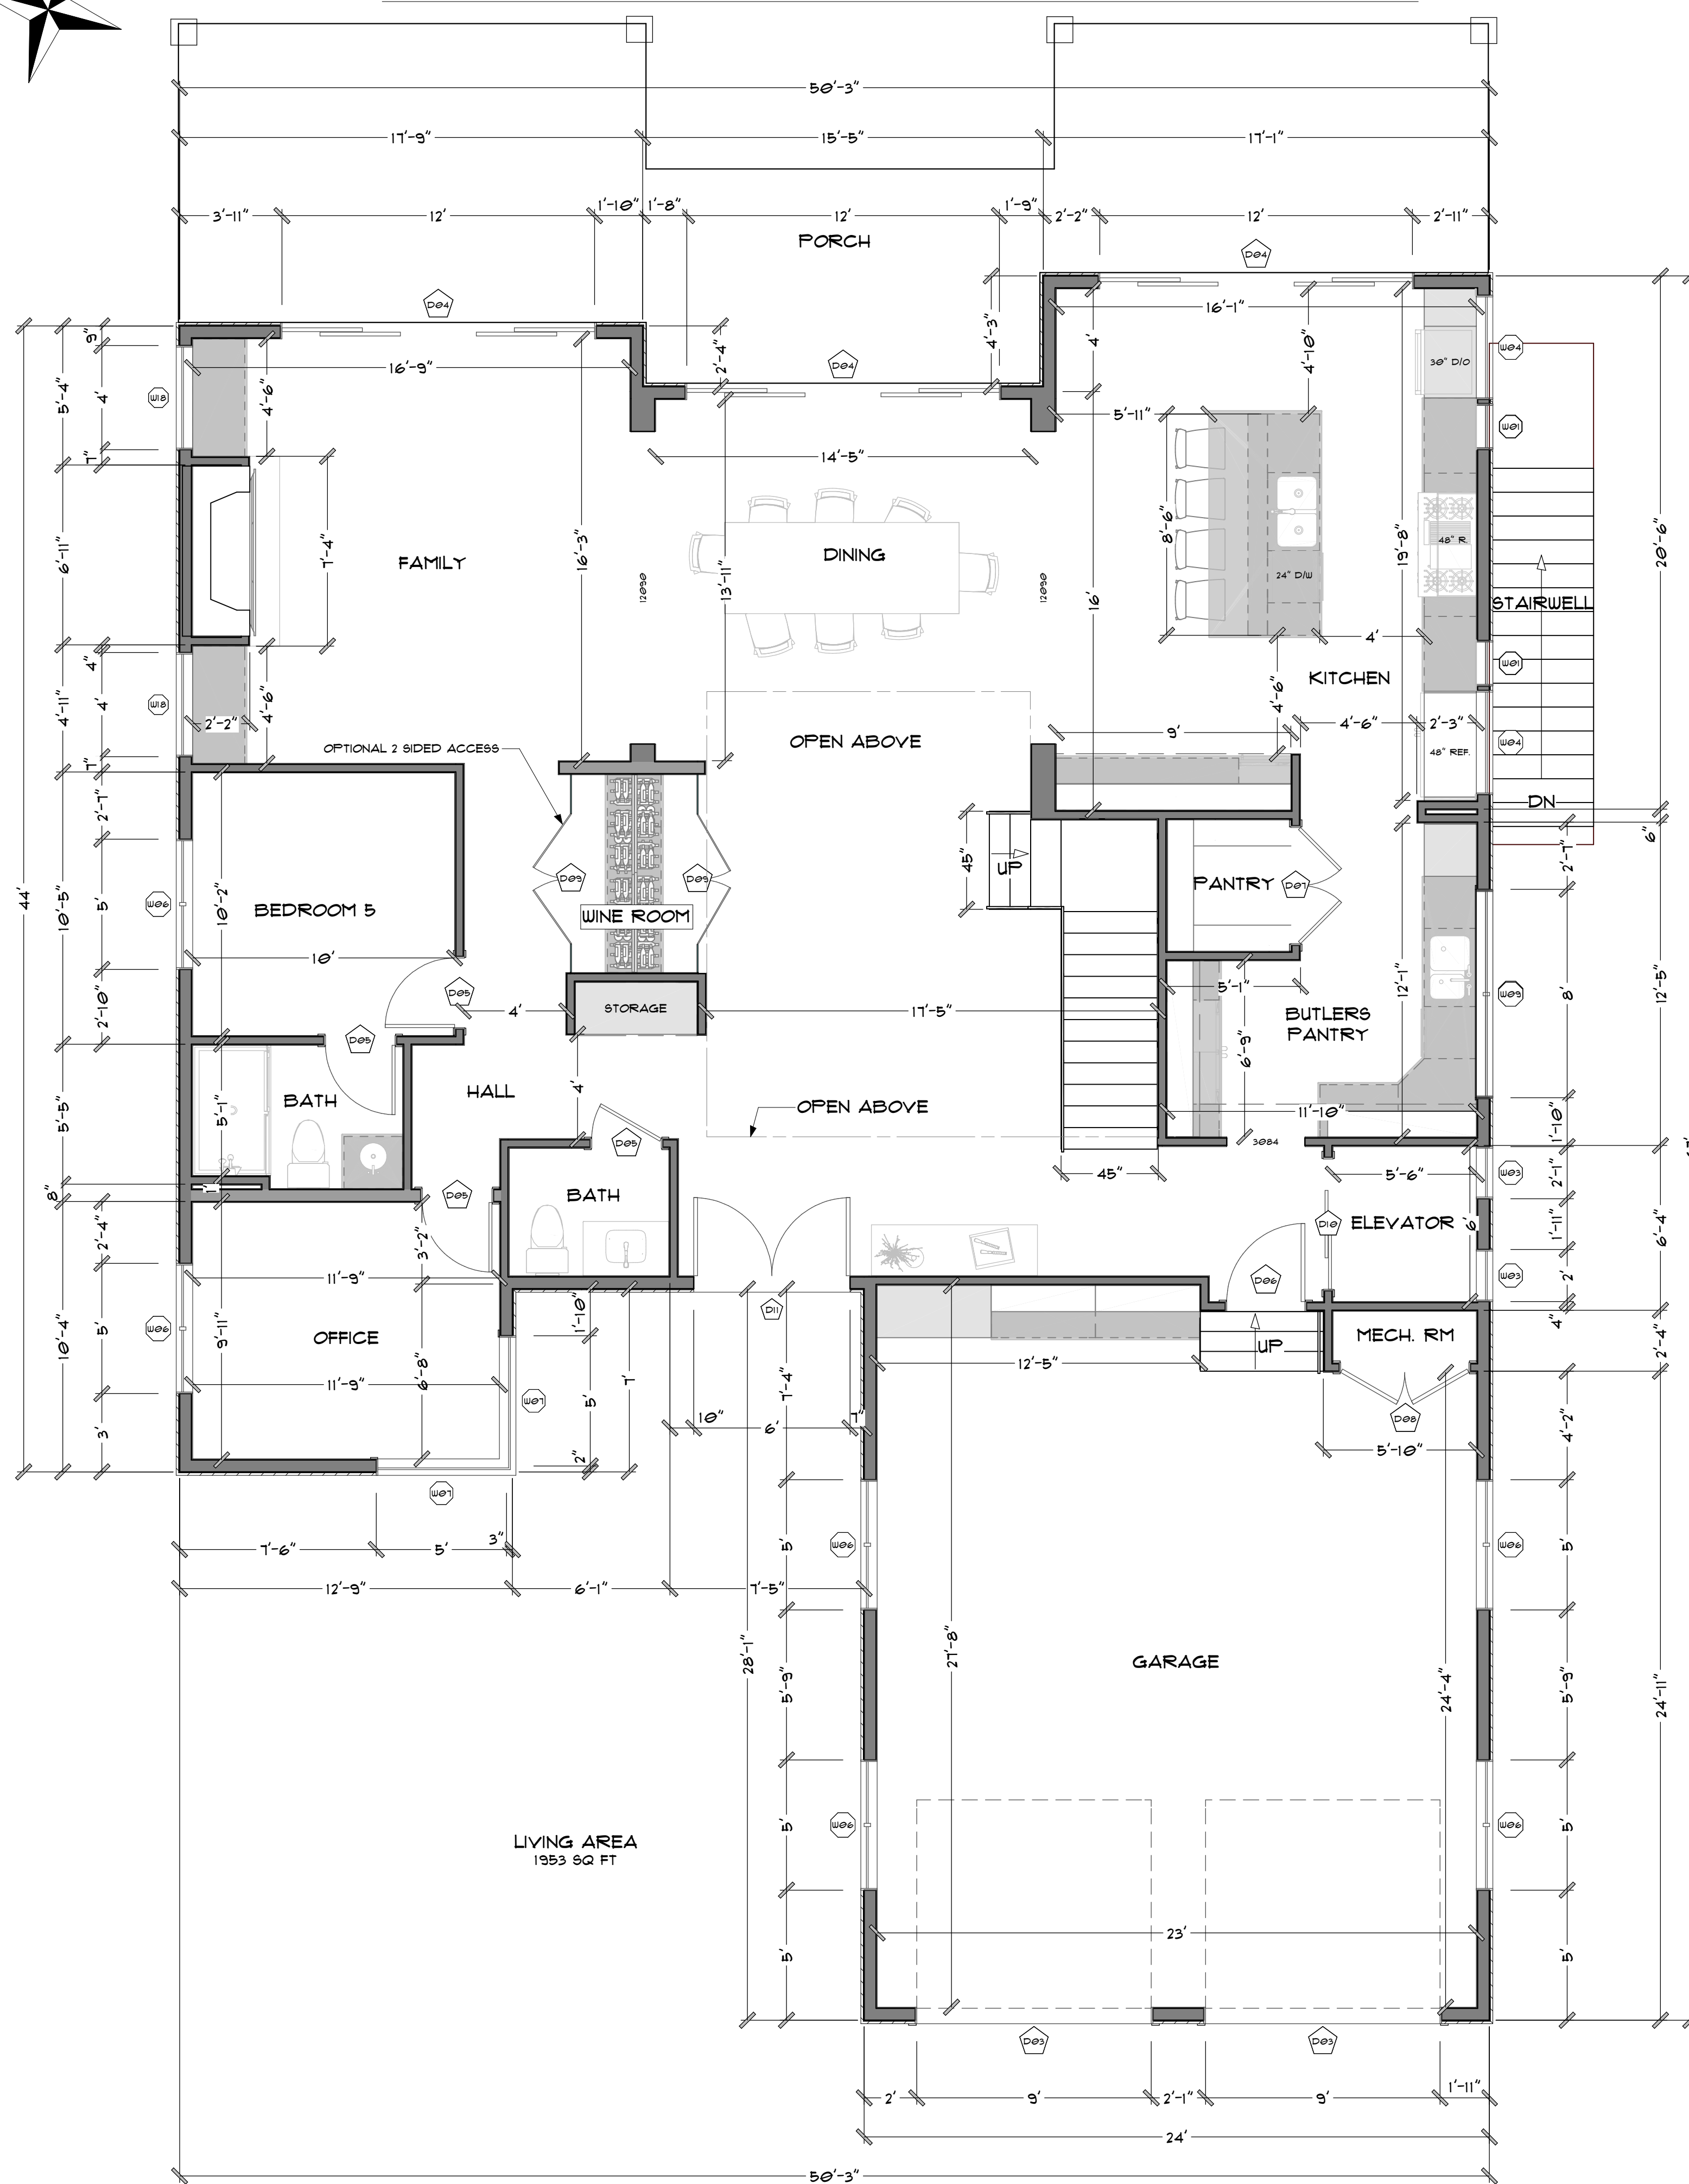

PROPOSED BASEMENT

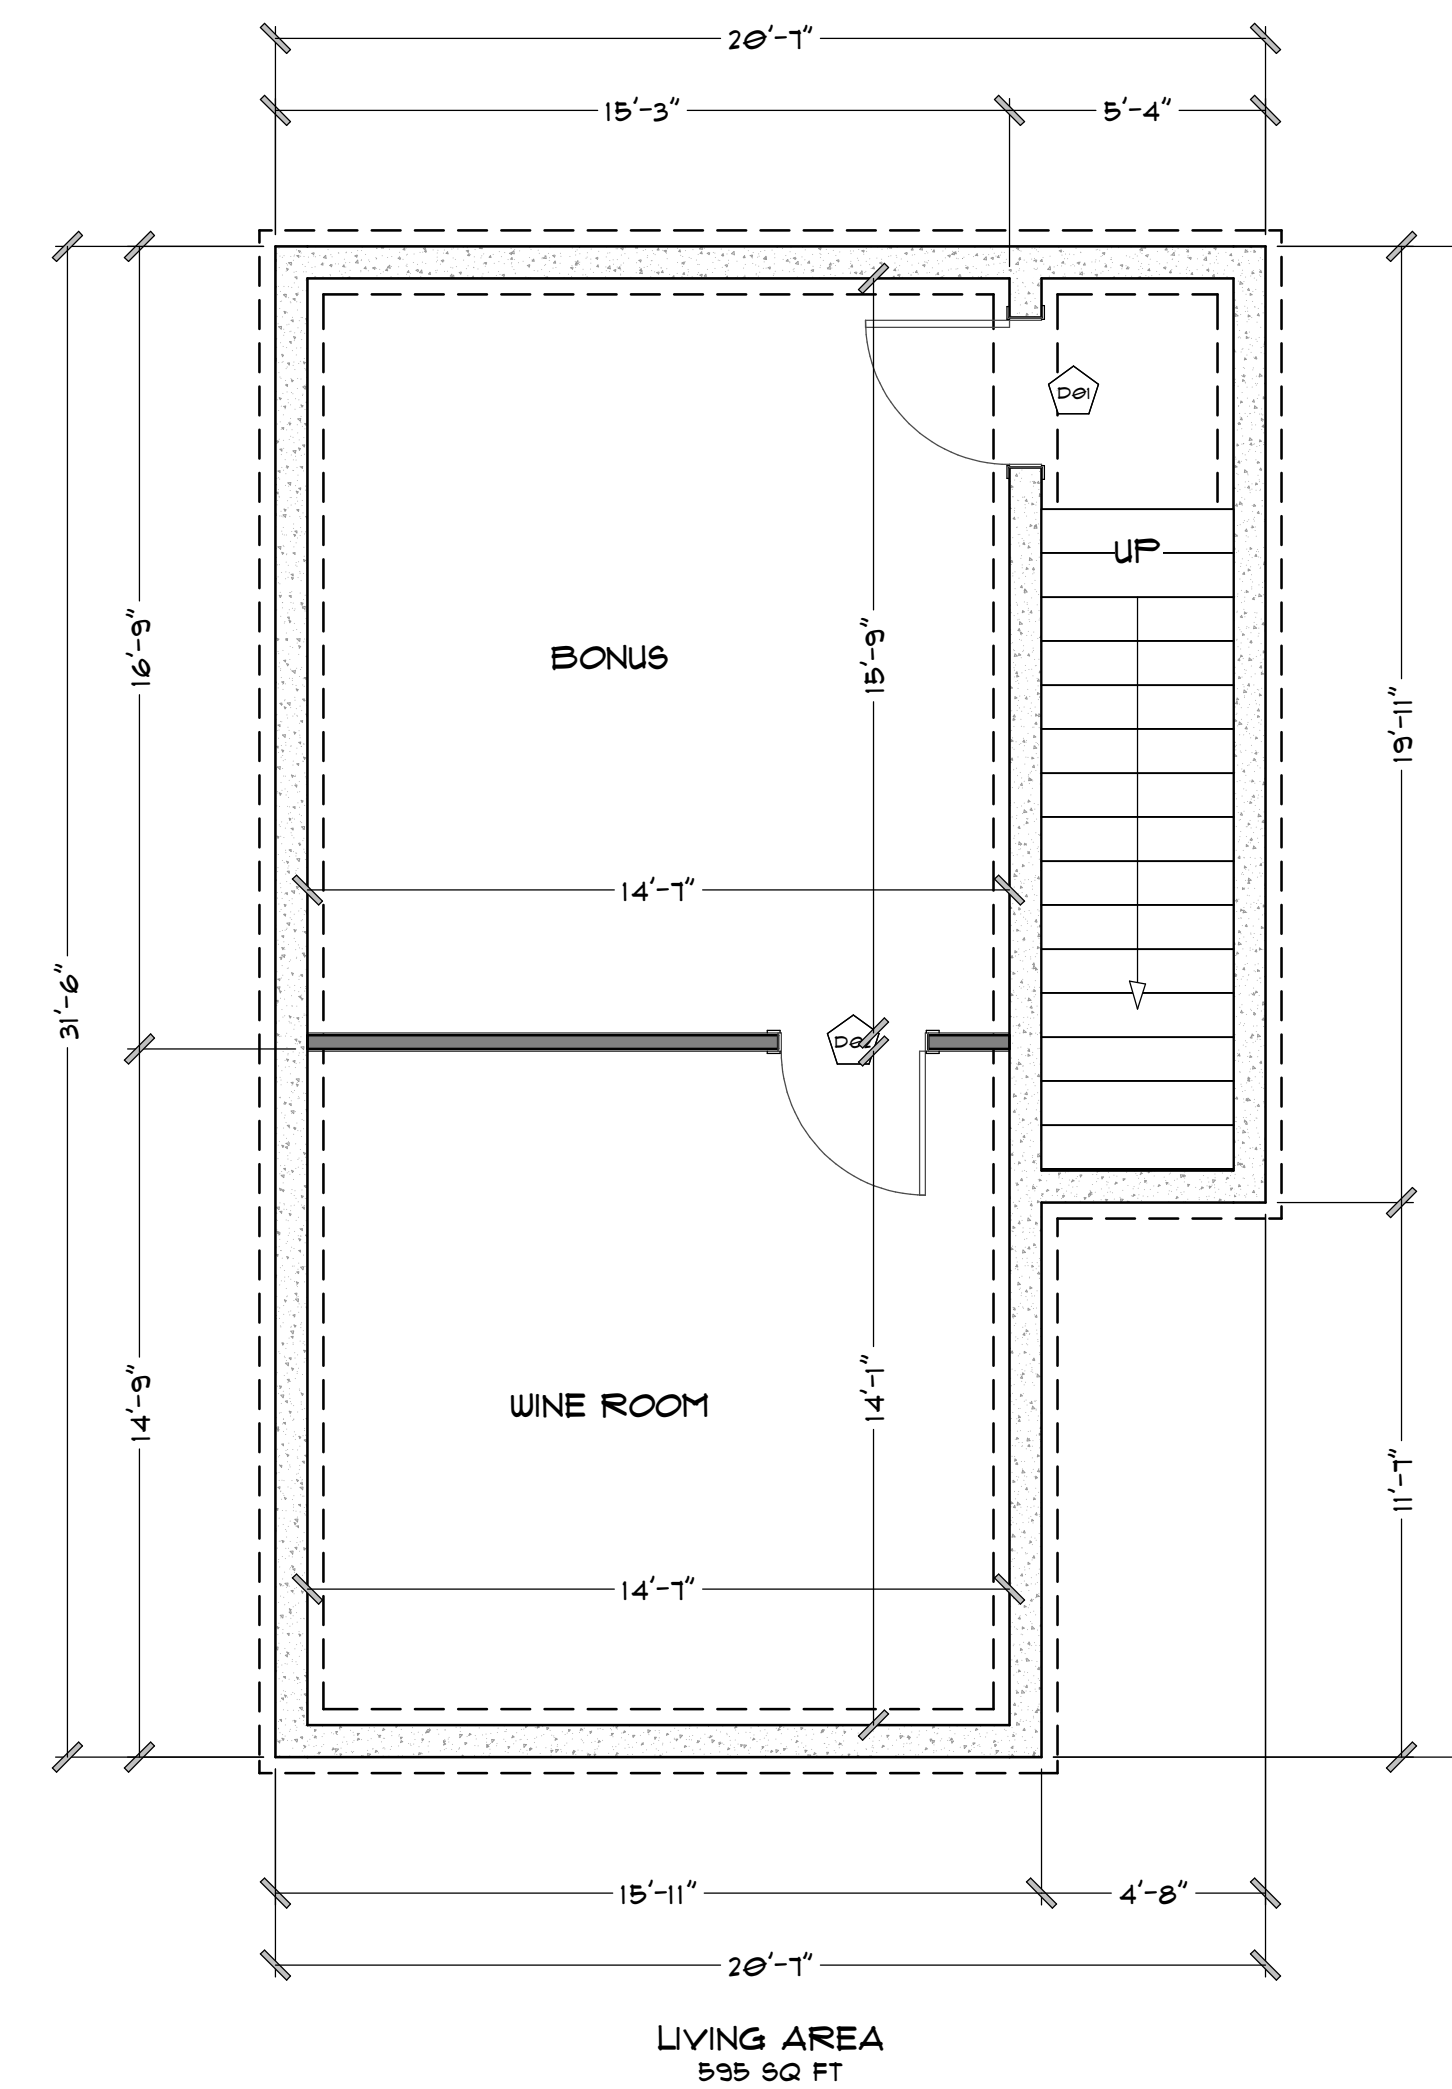

4,001 SQ. FT. TOTAL
EXCLUDING THE
BASEMENT

2 STORY SINGLE
FAMILY RESIDENCE
5 BED / 4 1/2 BATHS
2 CAR GARAGE

DOOR SCHEDULE						
NUMBER	QTY	FLOOR	WIDTH	HEIGHT	DESCRIPTION	TEMPERED
D01	1	0	36"	80"	EXT. HINGED-PANEL	
D02	1	0	36"	80"	HINGED- 30 INTERIOR	
D03	2	1	108"	36"	GARAGE-GARAGE DOOR F03	
D04	3	1	144"	36"	EXT. QUAD SLIDER-GLASS PANEL	
D05	4	1	32"	36"	HINGED- 30 INTERIOR	
D06	1	1	36"	36"	EXT. HINGED-PANEL	
D07	1	1	53 1/2"	36"	DOUBLE HINGED-GLASS PANEL	
D08	1	1	53"	36"	EXT. DOUBLE HINGED-LOUVERED	
D09	2	1	60"	36"	DOUBLE SHOWER-GLASS SLAB	YES
D10	1	1	60"	36"	SLIDER-PANEL	
D11	1	1	72"	36"	EXT. DOUBLE HINGED- 31 FRENCH	
D12	3	2	144"	36"	EXT. QUAD SLIDER-GLASS PANEL	
D14	2	2	30"	80"	POCKET-PANEL	
D15	7	2	32"	36"	HINGED- 30 INTERIOR	
D16	1	2	48"	36"	DOUBLE HINGED- 30 INTERIOR	
D17	1	2	60"	36"	DOUBLE HINGED- 30 INTERIOR	
D18	2	2	60"	36"	SLIDER-GLASS PANEL	
D19	1	2	60"	36"	SLIDER-PANEL	
D20	1	2	36"	36"	SLIDER-GLASS PANEL	

WINDOW SCHEDULE							
NUMBER	QTY	FLOOR	WIDTH	HEIGHT	DESCRIPTION	EGRESS	TEMPERED
W01	2	1	21"	18"	FIXED GLASS		
W02	2	1	21"	63"	FIXED GLASS		
W03	2	1	24"	96"	FIXED GLASS		
W04	2	1	48"	18"	FIXED GLASS		
W06	6	1	60"	60"	DOUBLE CASEMENT-L/L/R/R		
W07	2	1	60"	72"	FIXED GLASS		
W08	1	1	96"	18"	FIXED GLASS		
W09	1	1	96"	58"	DOUBLE CASEMENT-L/L/R/L		
W10	1	2	18"	60"	FIXED GLASS		
W11	2	2	24"	96"	FIXED GLASS		
W12	1	2	48"	60"	DOUBLE CASEMENT-L/L/R/L		
W13	3	2	60"	60"	DOUBLE CASEMENT-L/L/R/R		
W14	2	2	60"	72"	FIXED GLASS		
W15	1	2	72"	53"	FIXED GLASS		
W16	1	2	96"	24"	TRIPLE SLIDING		
W17	1	2	96"	36"	TRIPLE SLIDING		
W18	2	1	48"	72"	FIXED GLASS		



DAVID MICHAEL DESIGNS
712 CENTER STREET COSTA MESA, CA 92627
PH: 949.501.5535 FAX: 949.650.2192
EMAIL: DAVIDMICHAELDESIGNS@GMAIL.COM

REVISIONS	
1	
2	

THIS SET OF CONSTRUCTION DOCUMENTS, INCLUDING ALL IDEAS AND DESIGN, ARE THE PROPERTY OF DAVID MICHAEL DESIGNS (DMD) AND IS NOT TO BE USED IN EITHER ENTIRETY OR PARTIALLY FOR ANY OTHER PROJECTS WITHOUT THE WRITTEN AUTHORIZATION OF DAVID MICHAEL DESIGNS (DMD). THE REPRODUCTION OR MODIFICATION OF THIS DOCUMENT WITHOUT THE PRIOR WRITTEN CONSENT OF DMD IS PROHIBITED. THIS DOCUMENTATION INCLUDES NEW WORK AND DOES NOT NECESSARILY INCLUDE AS-BUILT OR EXISTING CONDITIONS. DMD IS NOT WARRANTING IN ANY WAY THE ACCURACY OF THIS INFORMATION AND SHALL NOT BE RESPONSIBLE FOR ANY DISCREPANCY BETWEEN THIS DOCUMENT AND EXISTING CONDITIONS.

PHILLIP MINTON
RESERVOIR RD,
WEST UNION, SC 29696

HOME OWNER:

4	TITLE	FLOOR PLAN
	DATE	4/26/2024
	SCALE	1/4" = 1'-0"
	ARTIST	DAVID MICHAEL DESIGNS


SHEET

A4


PROPOSED FLOOR PLAN

SCALE: 1/4" = 1'-0"

4

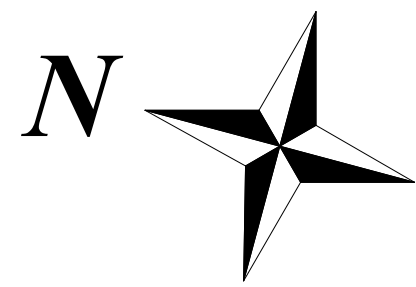

PROPOSED SECOND FLOOR

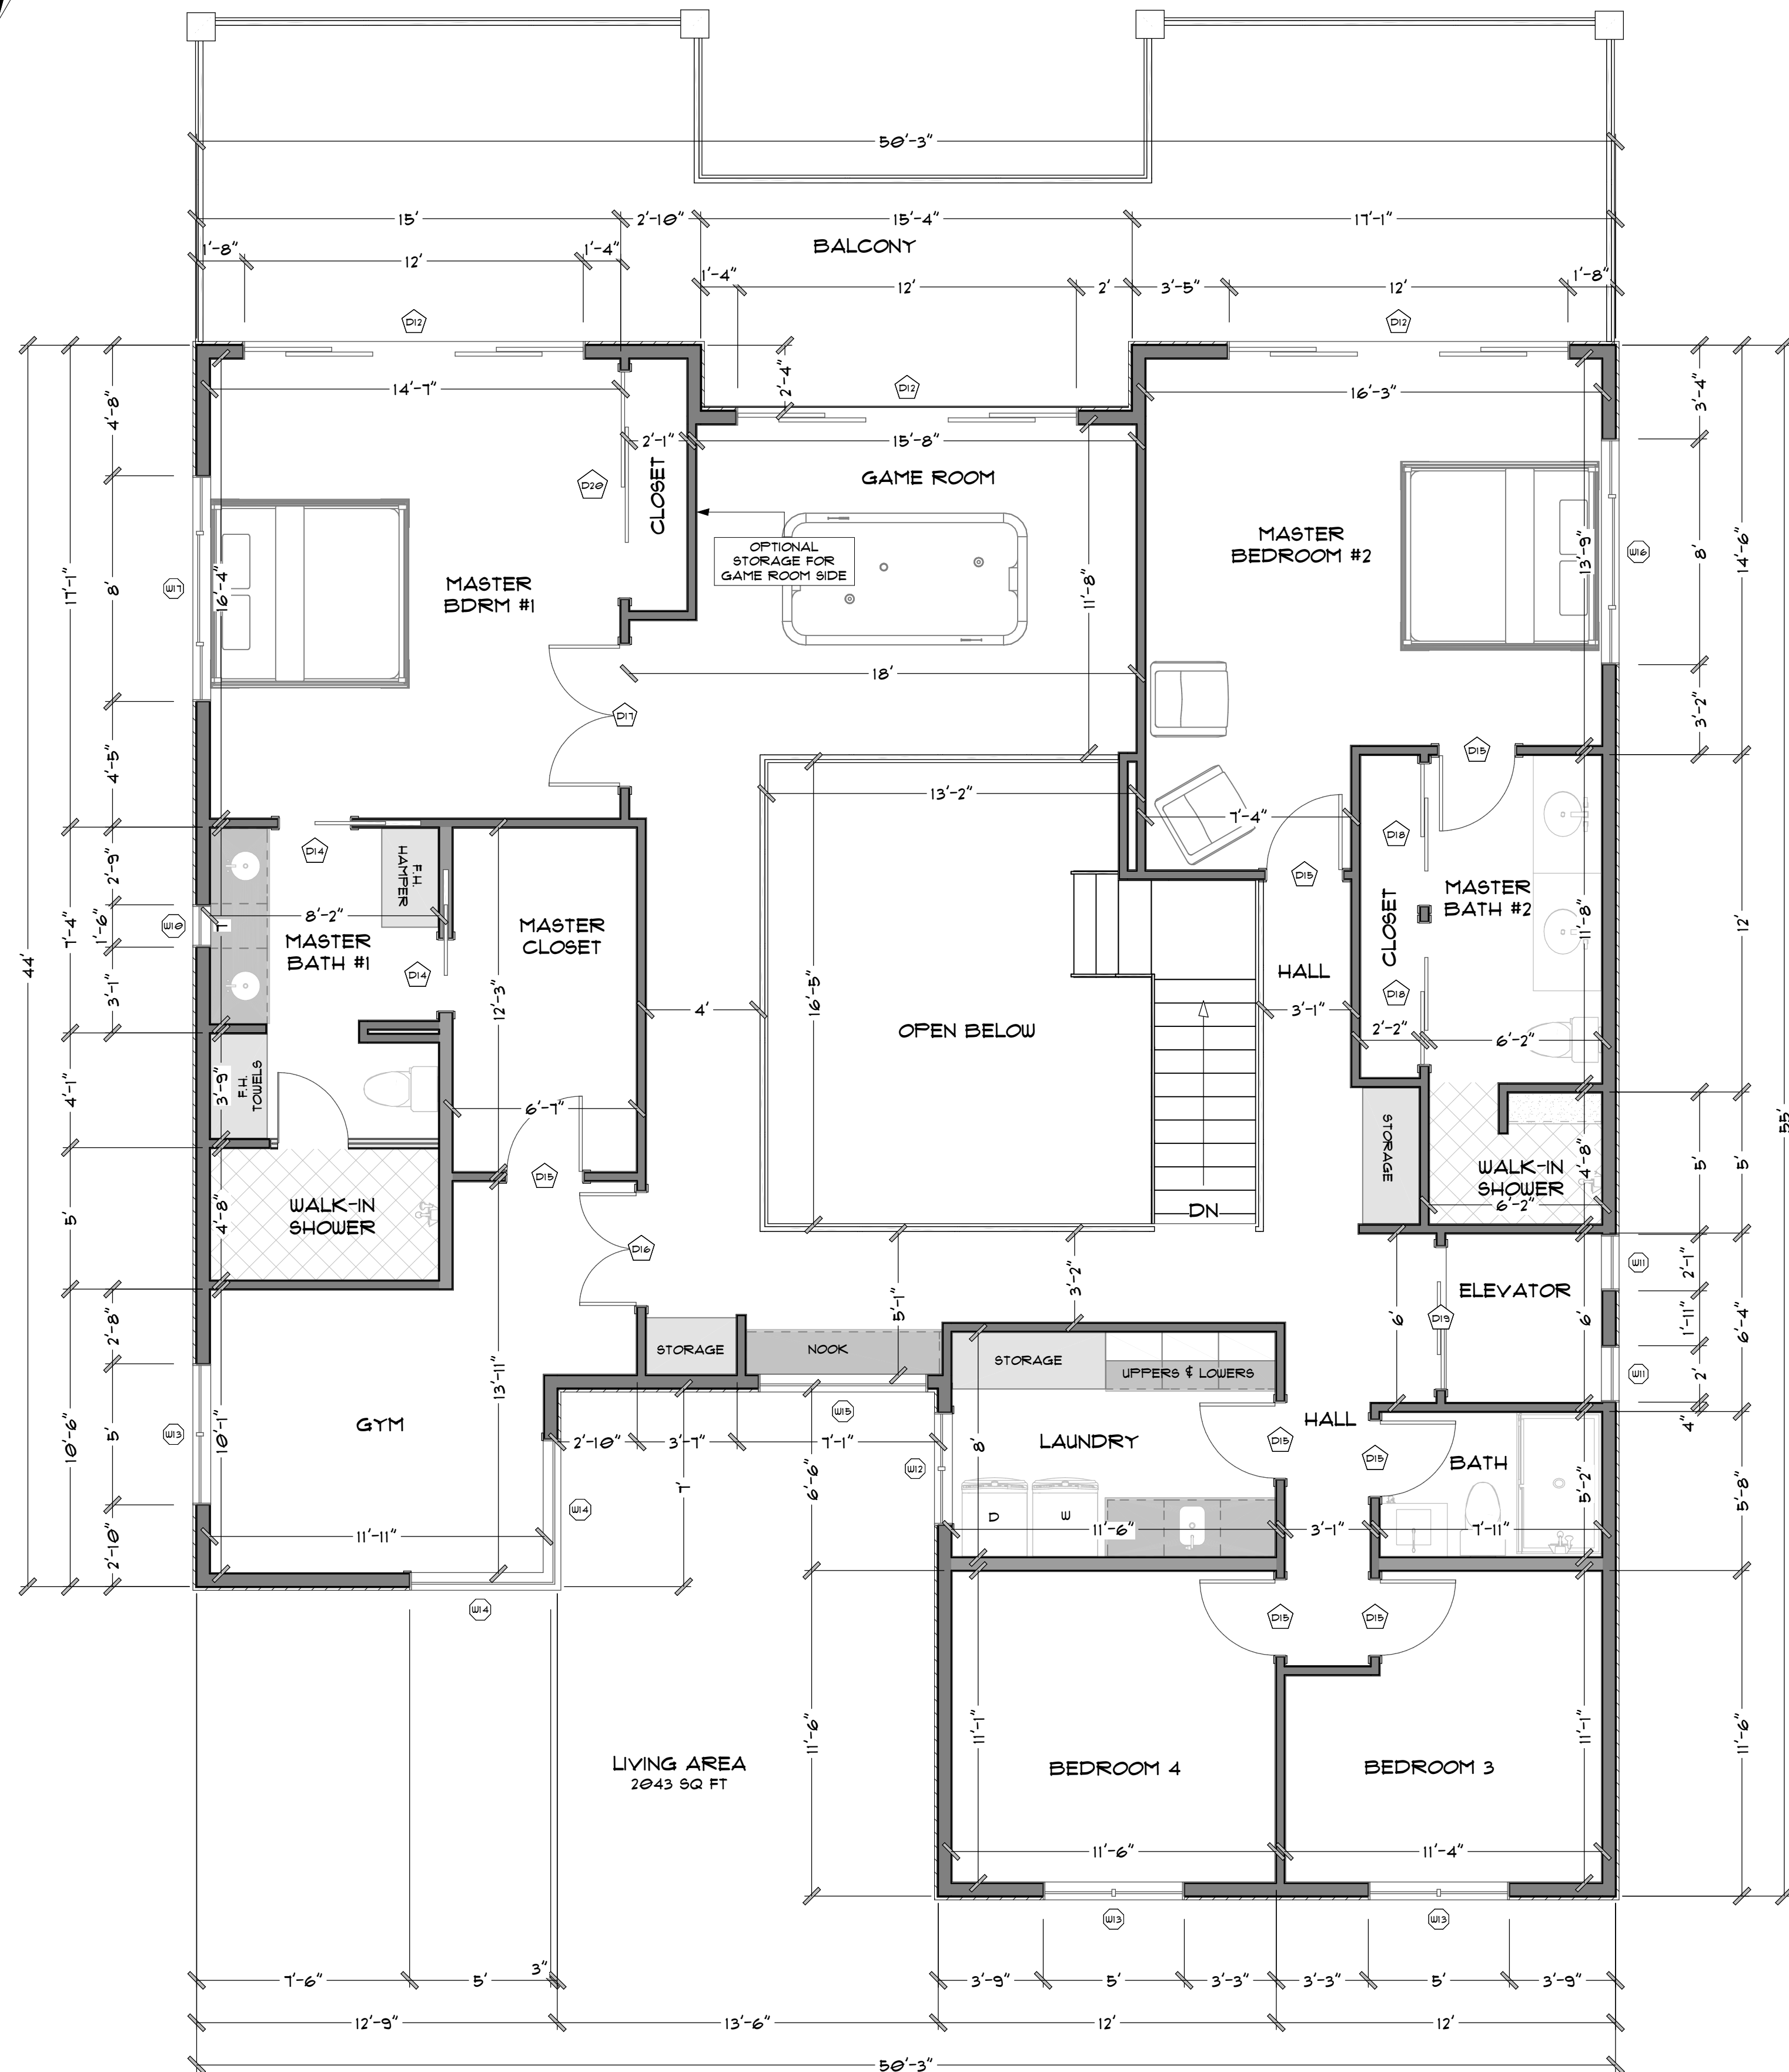

4,001 SQ. FT. TOTAL
EXCLUDING THE
BASEMENT

2 STORY SINGLE
FAMILY RESIDENCE
5 BED / 4 1/2 BATHS
2 CAR GARAGE

DOOR SCHEDULE						
NUMBER	QTY	FLOOR	WIDTH	HEIGHT	DESCRIPTION	TEMPERED
D01	1	0	36"	80"	EXT. HINGED-PANEL	
D02	1	0	36"	92"	HINGED- 3Ø INTERIOR	
D03	2	1	108"	96"	GARAGE-GARAGE DOOR F03	
D04	3	1	144"	96"	EXT. QUAD SLIDER-GLASS PANEL	
D05	4	1	32"	96"	HINGED- 3Ø INTERIOR	
D06	1	1	36"	96"	EXT. HINGED-PANEL	
D07	1	1	53 1/2"	96"	DOUBLE HINGED-GLASS PANEL	
D08	1	1	59"	96"	EXT. DOUBLE HINGED-LOUVERED	
D09	2	1	60"	96"	DOUBLE SHOWER-GLASS SLAB	YES
D10	1	1	60"	96"	SLIDER-PANEL	
D11	1	1	72"	96"	EXT. DOUBLE HINGED- 31 FRENCH	
D12	3	2	144"	96"	EXT. QUAD SLIDER-GLASS PANEL	
D14	2	2	30"	80"	POCKET-PANEL	
D15	1	2	32"	96"	HINGED- 3Ø INTERIOR	
D16	1	2	48"	96"	DOUBLE HINGED- 3Ø INTERIOR	
D17	1	2	60"	96"	DOUBLE HINGED- 3Ø INTERIOR	
D18	2	2	60"	96"	SLIDER-GLASS PANEL	
D19	1	2	60"	96"	SLIDER-PANEL	
D20	1	2	96"	96"	SLIDER-GLASS PANEL	

WINDOW SCHEDULE							
NUMBER	QTY	FLOOR	WIDTH	HEIGHT	DESCRIPTION	EGRESS	TEMPERED
W01	2	1	21"	18"	FIXED GLASS		
W02	2	1	21"	63"	FIXED GLASS		
W03	2	1	24"	96"	FIXED GLASS		
W04	2	1	48"	18"	FIXED GLASS		
W06	6	1	60"	60"	DOUBLE CASEMENT-LHL/RHR		
W07	2	1	60"	72"	FIXED GLASS		
W08	1	1	96"	18"	FIXED GLASS		
W09	1	1	96"	58"	DOUBLE CASEMENT-LHL/RHL		
W10	1	2	18"	60"	FIXED GLASS		
W11	2	2	24"	96"	FIXED GLASS		
W12	1	2	48"	60"	DOUBLE CASEMENT-LHL/RHL		
W13	3	2	60"	60"	DOUBLE CASEMENT-LHL/RHR		
W14	2	2	60"	72"	FIXED GLASS		
W15	1	2	72"	59"	FIXED GLASS		
W16	1	2	96"	24"	TRIFLE SLIDING		
W17	1	2	96"	36"	TRIFLE SLIDING		
W18	2	1	48"	72"	FIXED GLASS		



DAVID MICHAEL DESIGNS

712 CENTER STREET COSTA MESA, CA 92627
PH: 949.501.5535 FAX: 949.650.2192
EMAIL: DAVIDMICHAELDESIGNS@GMAIL.COM

REVISIONS

NO.	DESCRIPTION
1	
2	

THIS SET OF CONSTRUCTION DOCUMENTS, INCLUDING ALL TITLES AND DESIGNS, ARE THE PROPERTY OF DAVID MICHAEL DESIGNS (DMD) AND IS NOT TO BE USED IN EITHER ENTIRETY OR PARTIALLY FOR ANY OTHER PROJECTS WITHOUT THE WRITTEN AUTHORIZATION OF DAVID MICHAEL DESIGNS (DMD). THE REPRODUCTION OR MODIFICATION OF THIS DOCUMENT WITHOUT THE PRIOR WRITTEN CONSENT OF DMD IS PROHIBITED. THIS DOCUMENTATION INCLUDES NEW WORK AND DOES NOT NECESSARILY INCLUDE AS-BUILT OR EXISTING CONDITIONS. DMD IS NOT WARRANTING IN ANY WAY THE ACCURACY OF THIS INFORMATION AND SHALL NOT BE RESPONSIBLE FOR ANY DISCREPANCY BETWEEN THIS DOCUMENT AND EXISTING CONDITIONS.

HOME OWNER:
**PHILLIP MINTON
RESERVOIR RD,
WEST UNION, SC 29696**

SHEET

5	TITLE	FLOOR PLAN
	DATE	4/26/2024
	SCALE	1/4" = 1'-0"
	ARTIST	DAVID MICHAEL DESIGNS

SHEET

A5

PROPOSED 2ND FLOOR PLAN

SCALE:
1/4" = 1'-0"

5